

REVISIONS	BY

Copyright reserved. All contents of this drawing are the exclusive property of Synthesis Design Inc. and shall not be used or reproduced without the consent of the Designer.

All dimensions shall be verified on site prior to commencement of work.



synthesis design inc.
258 east 1st street
north vancouver, bc
canada v7L 1B3
tel: (604) 985-2087
www.synthesisthesign.ca

NORTH POINT BREWERY
266 1st Street
North Vancouver, BC

Drawing Title
CONTEXT MAP

Date 04.18.23
Scale 1/4" = 1'-0"
Drawn BKI
Job No. 22053
Sheet DD-0
Of 5 Sheets



CONTEXT

NTS



CONTEXT MAP

NTS

REVISIONS	BY


Copyright reserved. All contents of this drawing are the exclusive property of Synthesis Design Inc. and shall not be used or reproduced without the consent of the Designer.

All dimensions shall be verified on site prior to commencement of work.



synthesis design inc.
258 east 1st street
north vancouver, bc
canada v7l 1b3
tel: (604) 985-2087
www.synthesisthesign.ca

NORTH POINT BREWERY
266 1st Street East
North Vancouver, BC

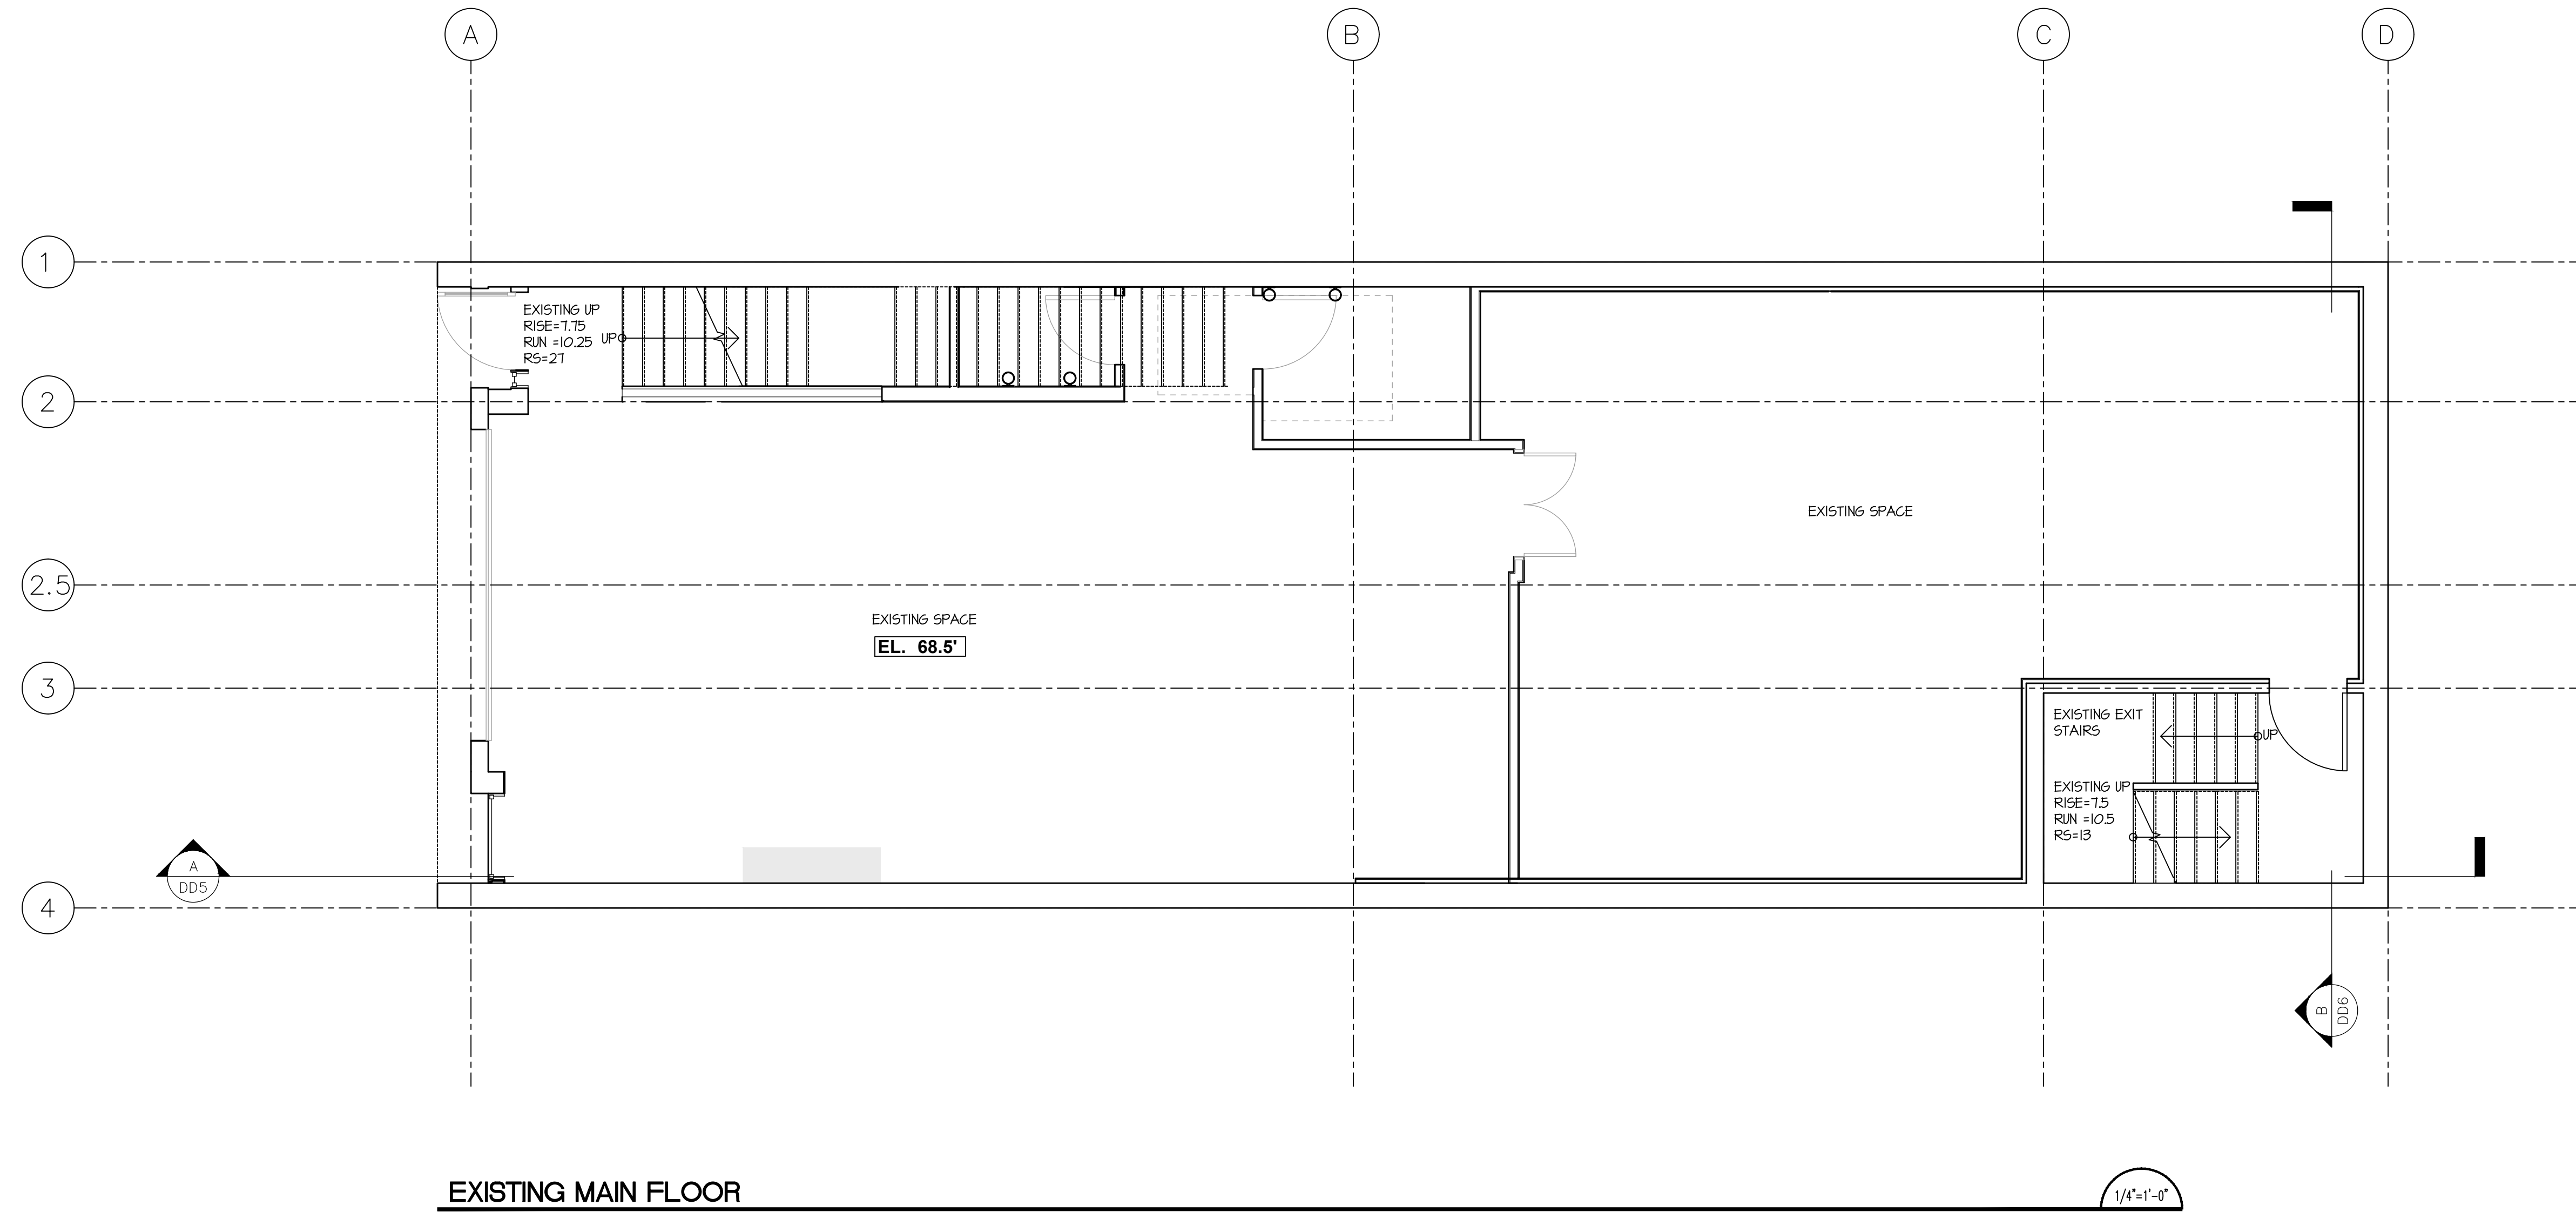

EXISTING MAIN FLOOR

1/4"=1'-0"

VARIANCE REQUIRED
NOT FOR CONSTRUCTION

Drawing Title
MAIN FLOOR PLAN

Date 9.15.23


Scale 1/4" = 1'-0"

Drawn BKI

Job No. 22053

Sheet **DD-2**

Cf 8 Sheets

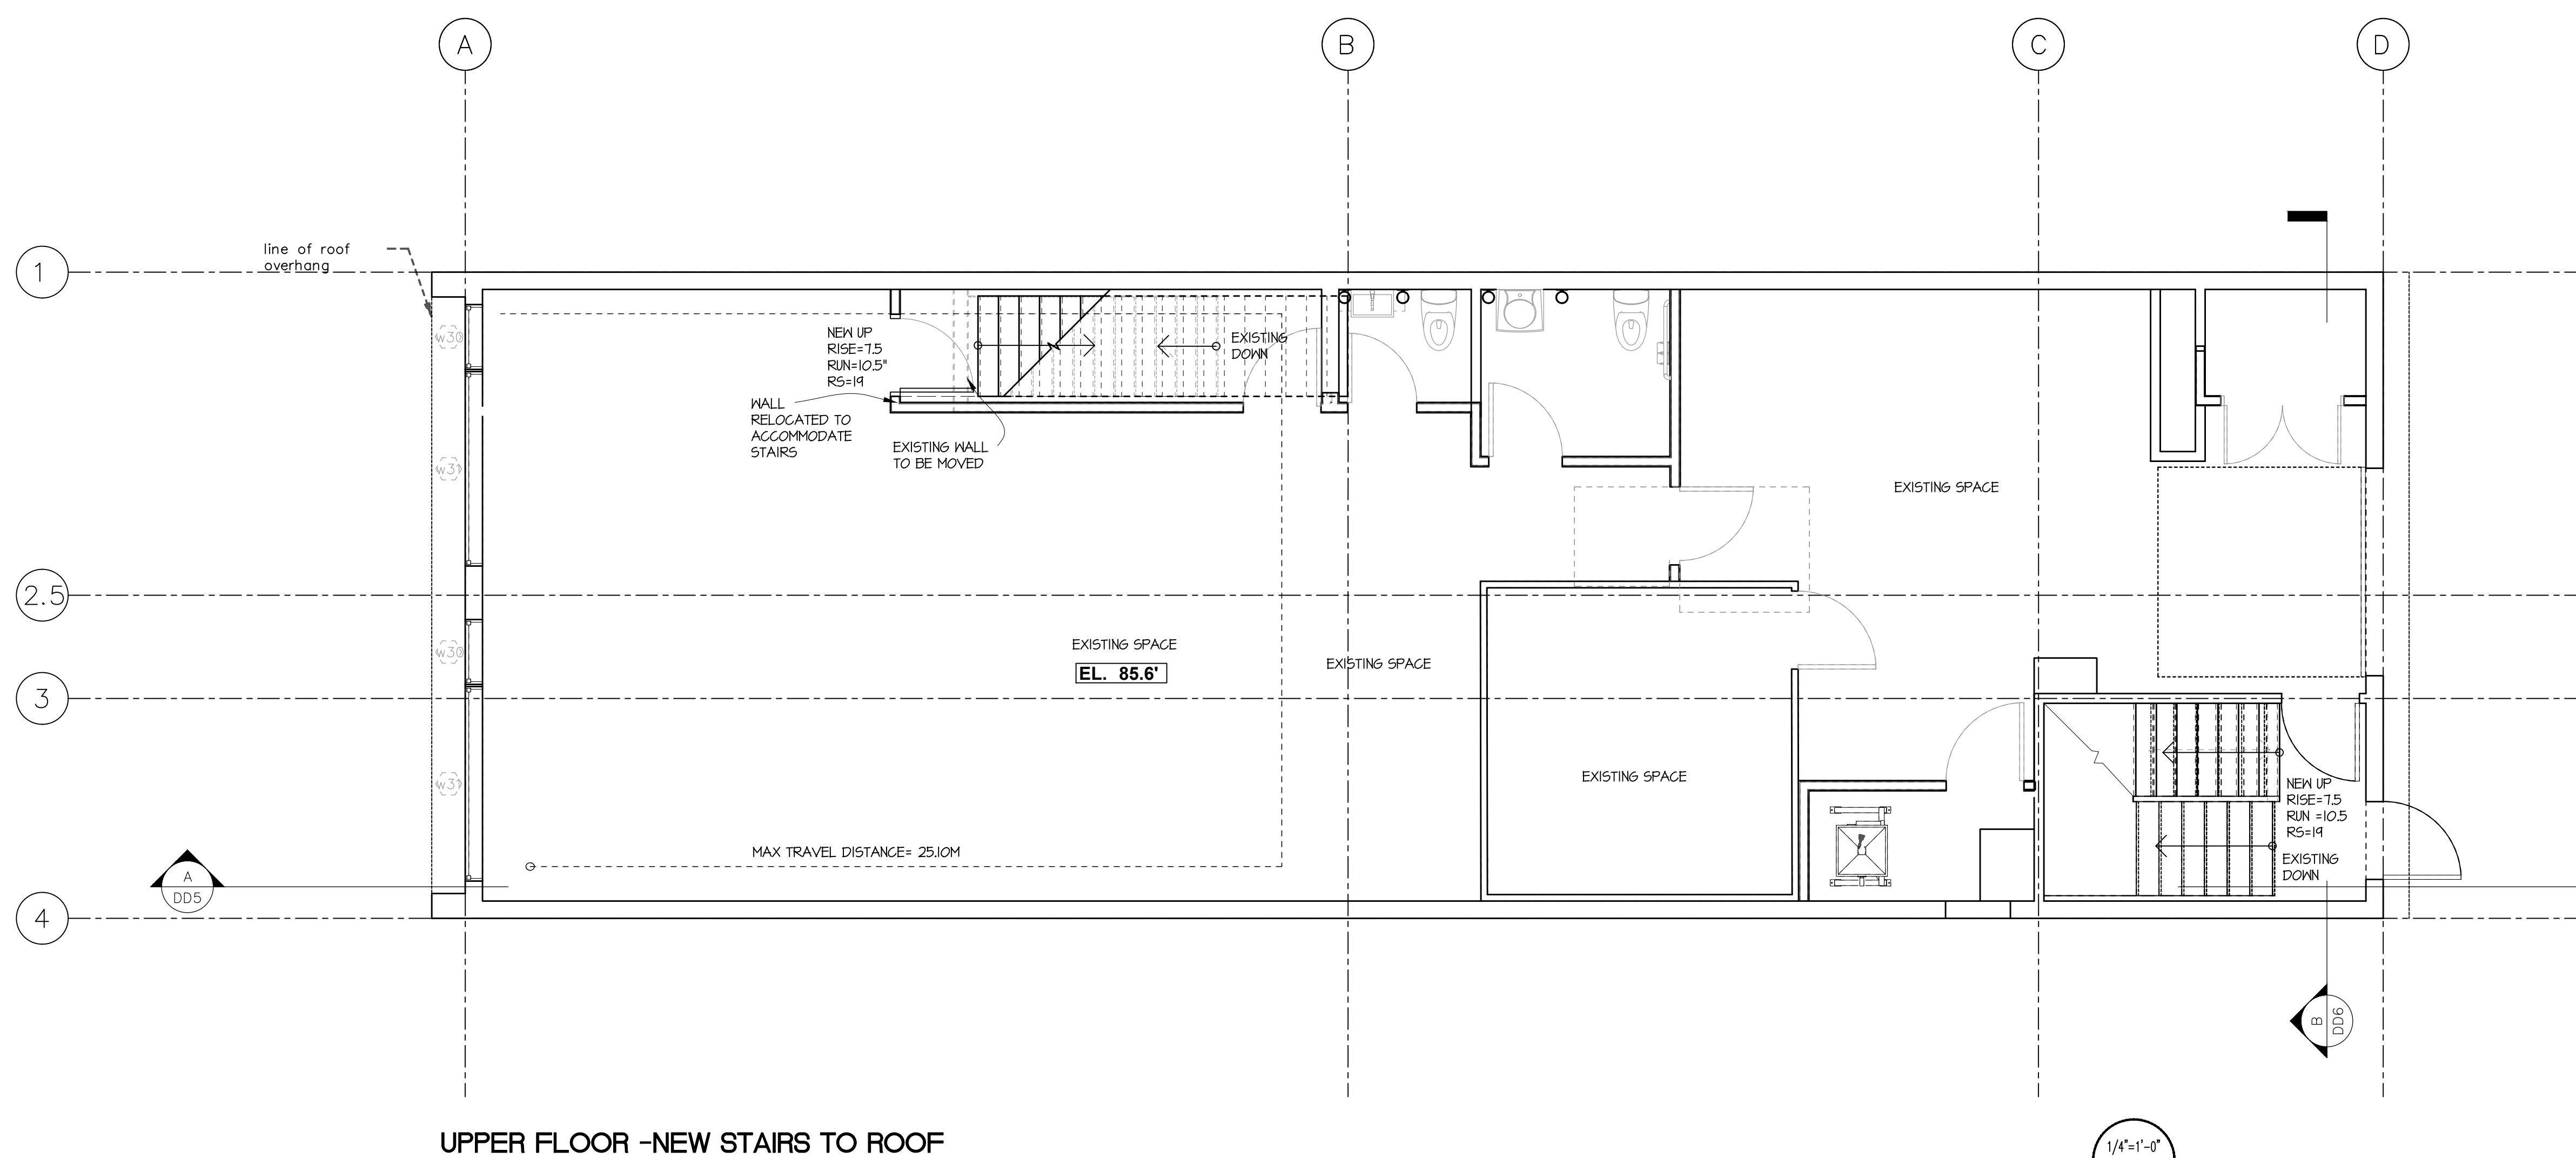

UPPER FLOOR -NEW STAIRS TO ROOF

VARIANCE REQUIRED
 NOT FOR CONSTRUCTION

REVISIONS	BY

Copyright reserved. All contents of this drawing are the exclusive property of Synthesis Design Inc. and shall not be used or reproduced without the consent of the Designer.
 All dimensions shall be verified on site prior to commencement of work.



synthesis design inc.
 258 east 1st street
 north vancouver, bc
 canada v7L 1B3
 tel. (604) 985-2087
 www.synthesisdesign.ca

NORTH POINT BREWERY
 266 1st Street East
 North Vancouver, BC

Drawing Title
 UPPER FLOOR PLAN

Date 9.15.23
 Scale 1/4" = 1'-0"
 Drawn BKL
 Job No. 22053
 Sheet DD-3
 Of 8 Sheets

REVISIONS	BY


Copyright reserved. All contents of this drawing are the exclusive property of Synthesis Design Inc. and shall not be used or reproduced without the consent of the Designer.

All dimensions shall be verified on site prior to commencement of work.



synthesis design inc.
258 east 1st street
north vancouver, bc
canada v7l 1b3
tel: (604) 983-2087
www.synthesisthesign.ca

NORTH POINT BREWERY
266 1st Street East
North Vancouver, BC

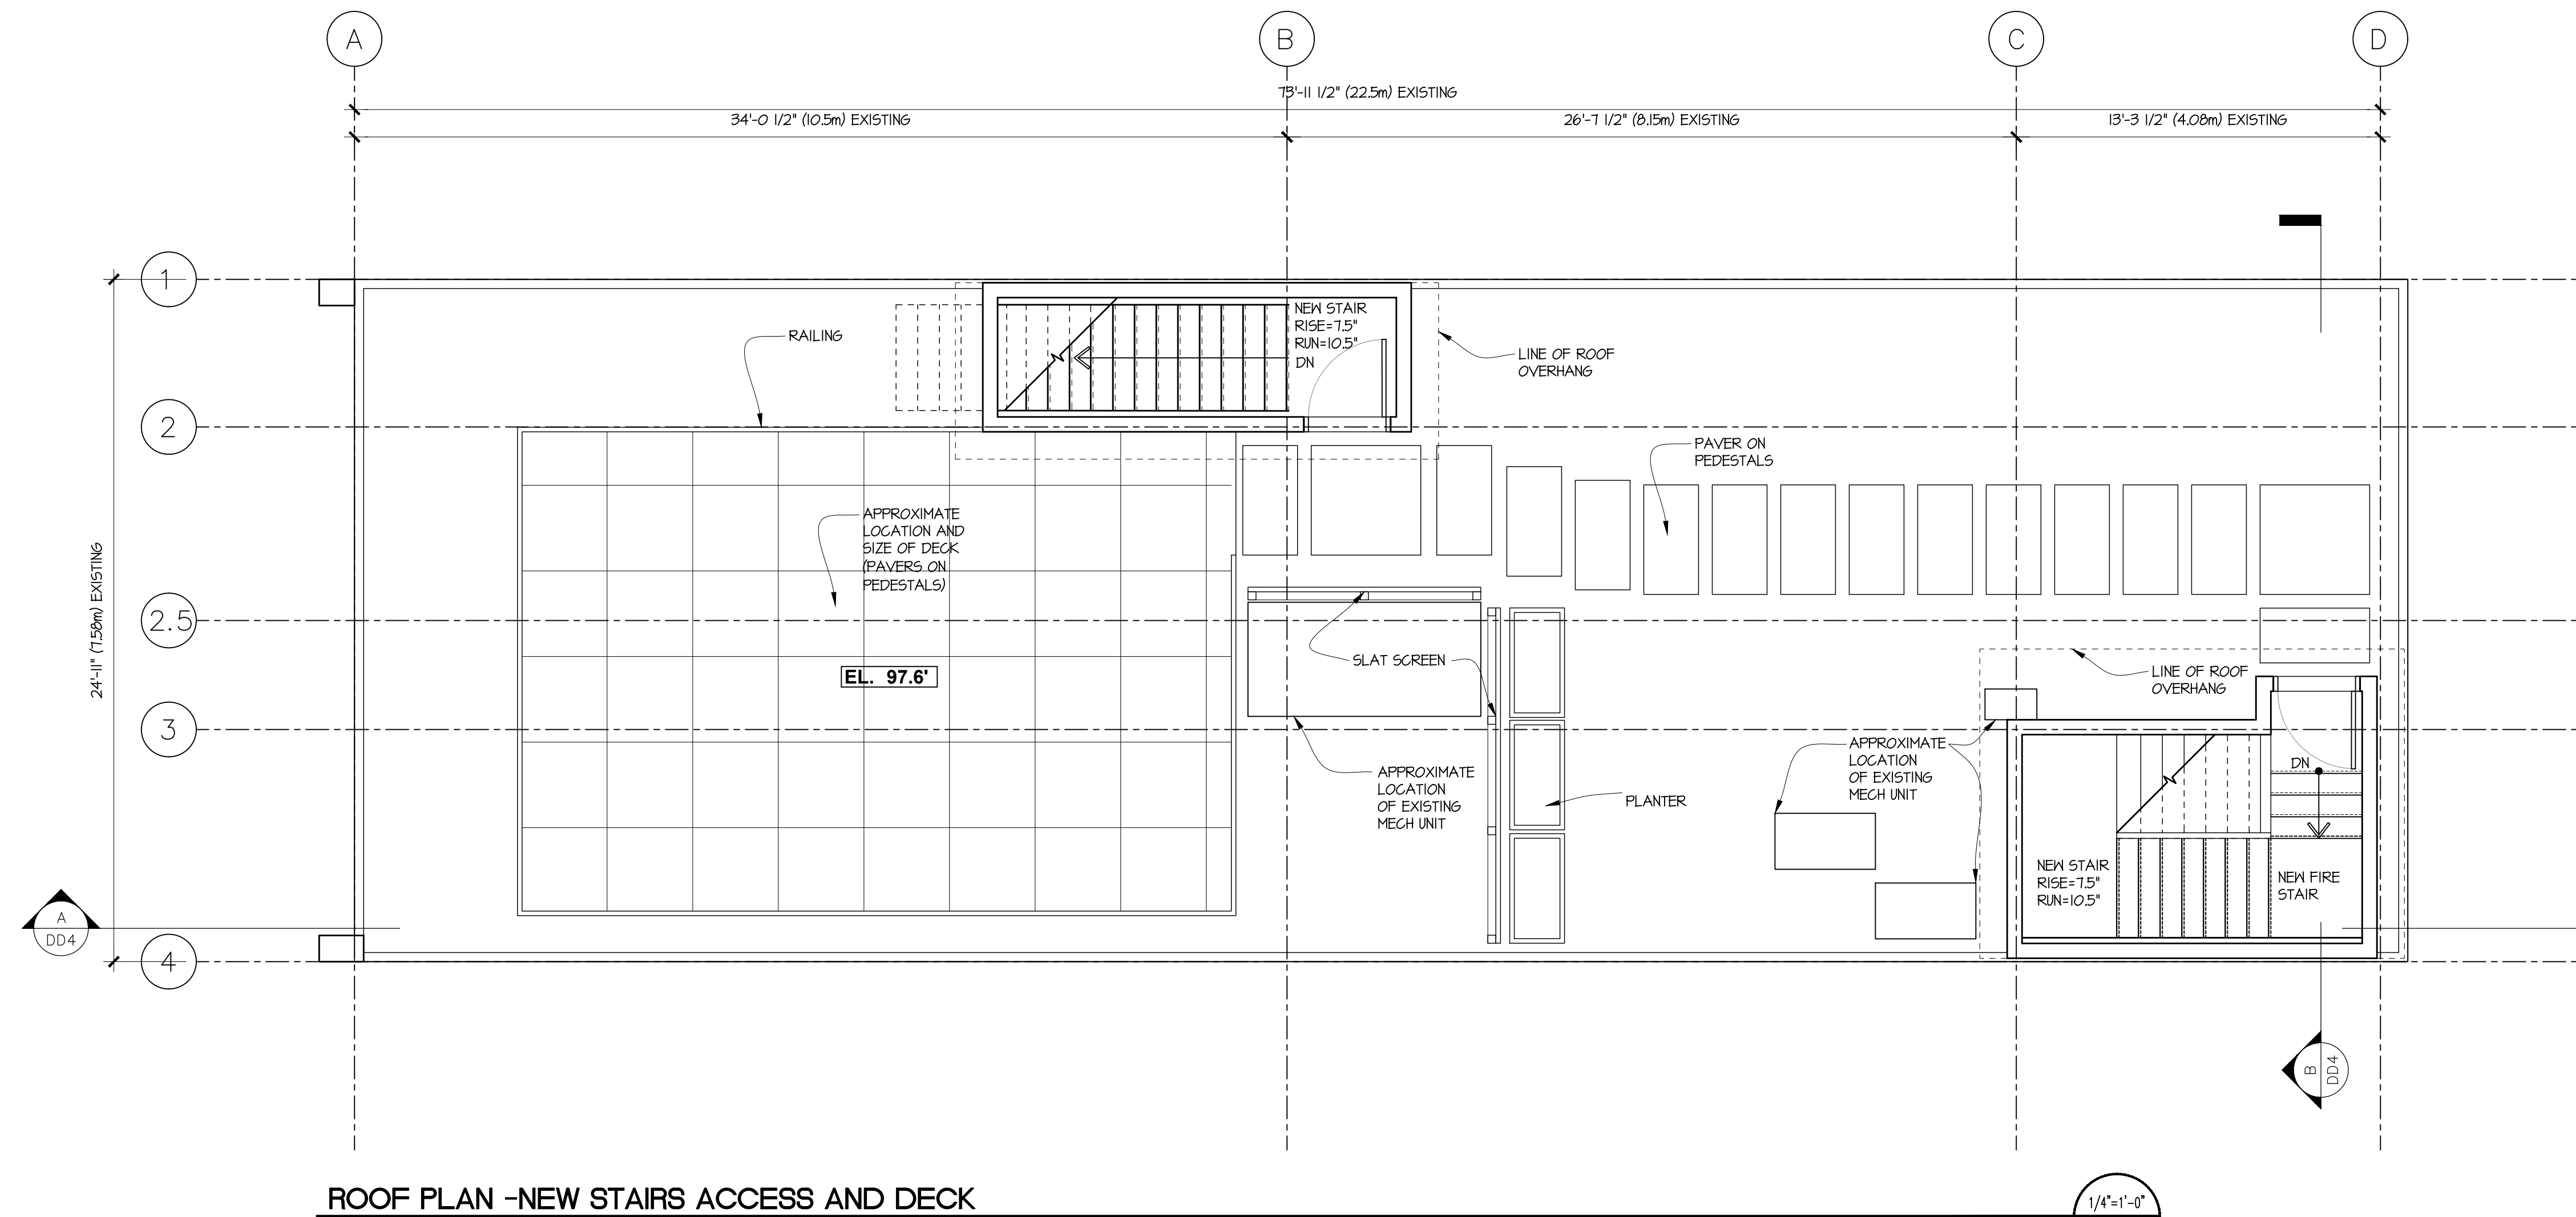

ROOF PLAN -NEW STAIRS ACCESS AND DECK

VARIANCE REQUIRED
NOT FOR CONSTRUCTION

Drawing Title
ROOF PLAN

Date 9.15.23

Scale 1/4" = 1'-0"

Drawn BKI

Job No. 22053

Sheet **DD-4**

Cf 8 Sheets

REVISIONS	BY

Copyright reserved. All contents of this drawing are the exclusive property of Synthesis Design Inc. and shall not be used or reproduced without the consent of the Designer.

All dimensions shall be verified on site prior to commencement of work.



synthesis design inc.
258 east 1st street
north vancouver, bc
canada v7L 1B3
tel: (604) 983-2087
www.synthesisdesign.ca

NORTH POINT BREWERY
266 1st Street
North Vancouver, BC

Drawing Title

SECTION

Date 9.15.23


Scale 1/4" = 1'-0"

Drawn BKL

Job No. 22053

Sheet **DD-5**

Cf 8 Sheets

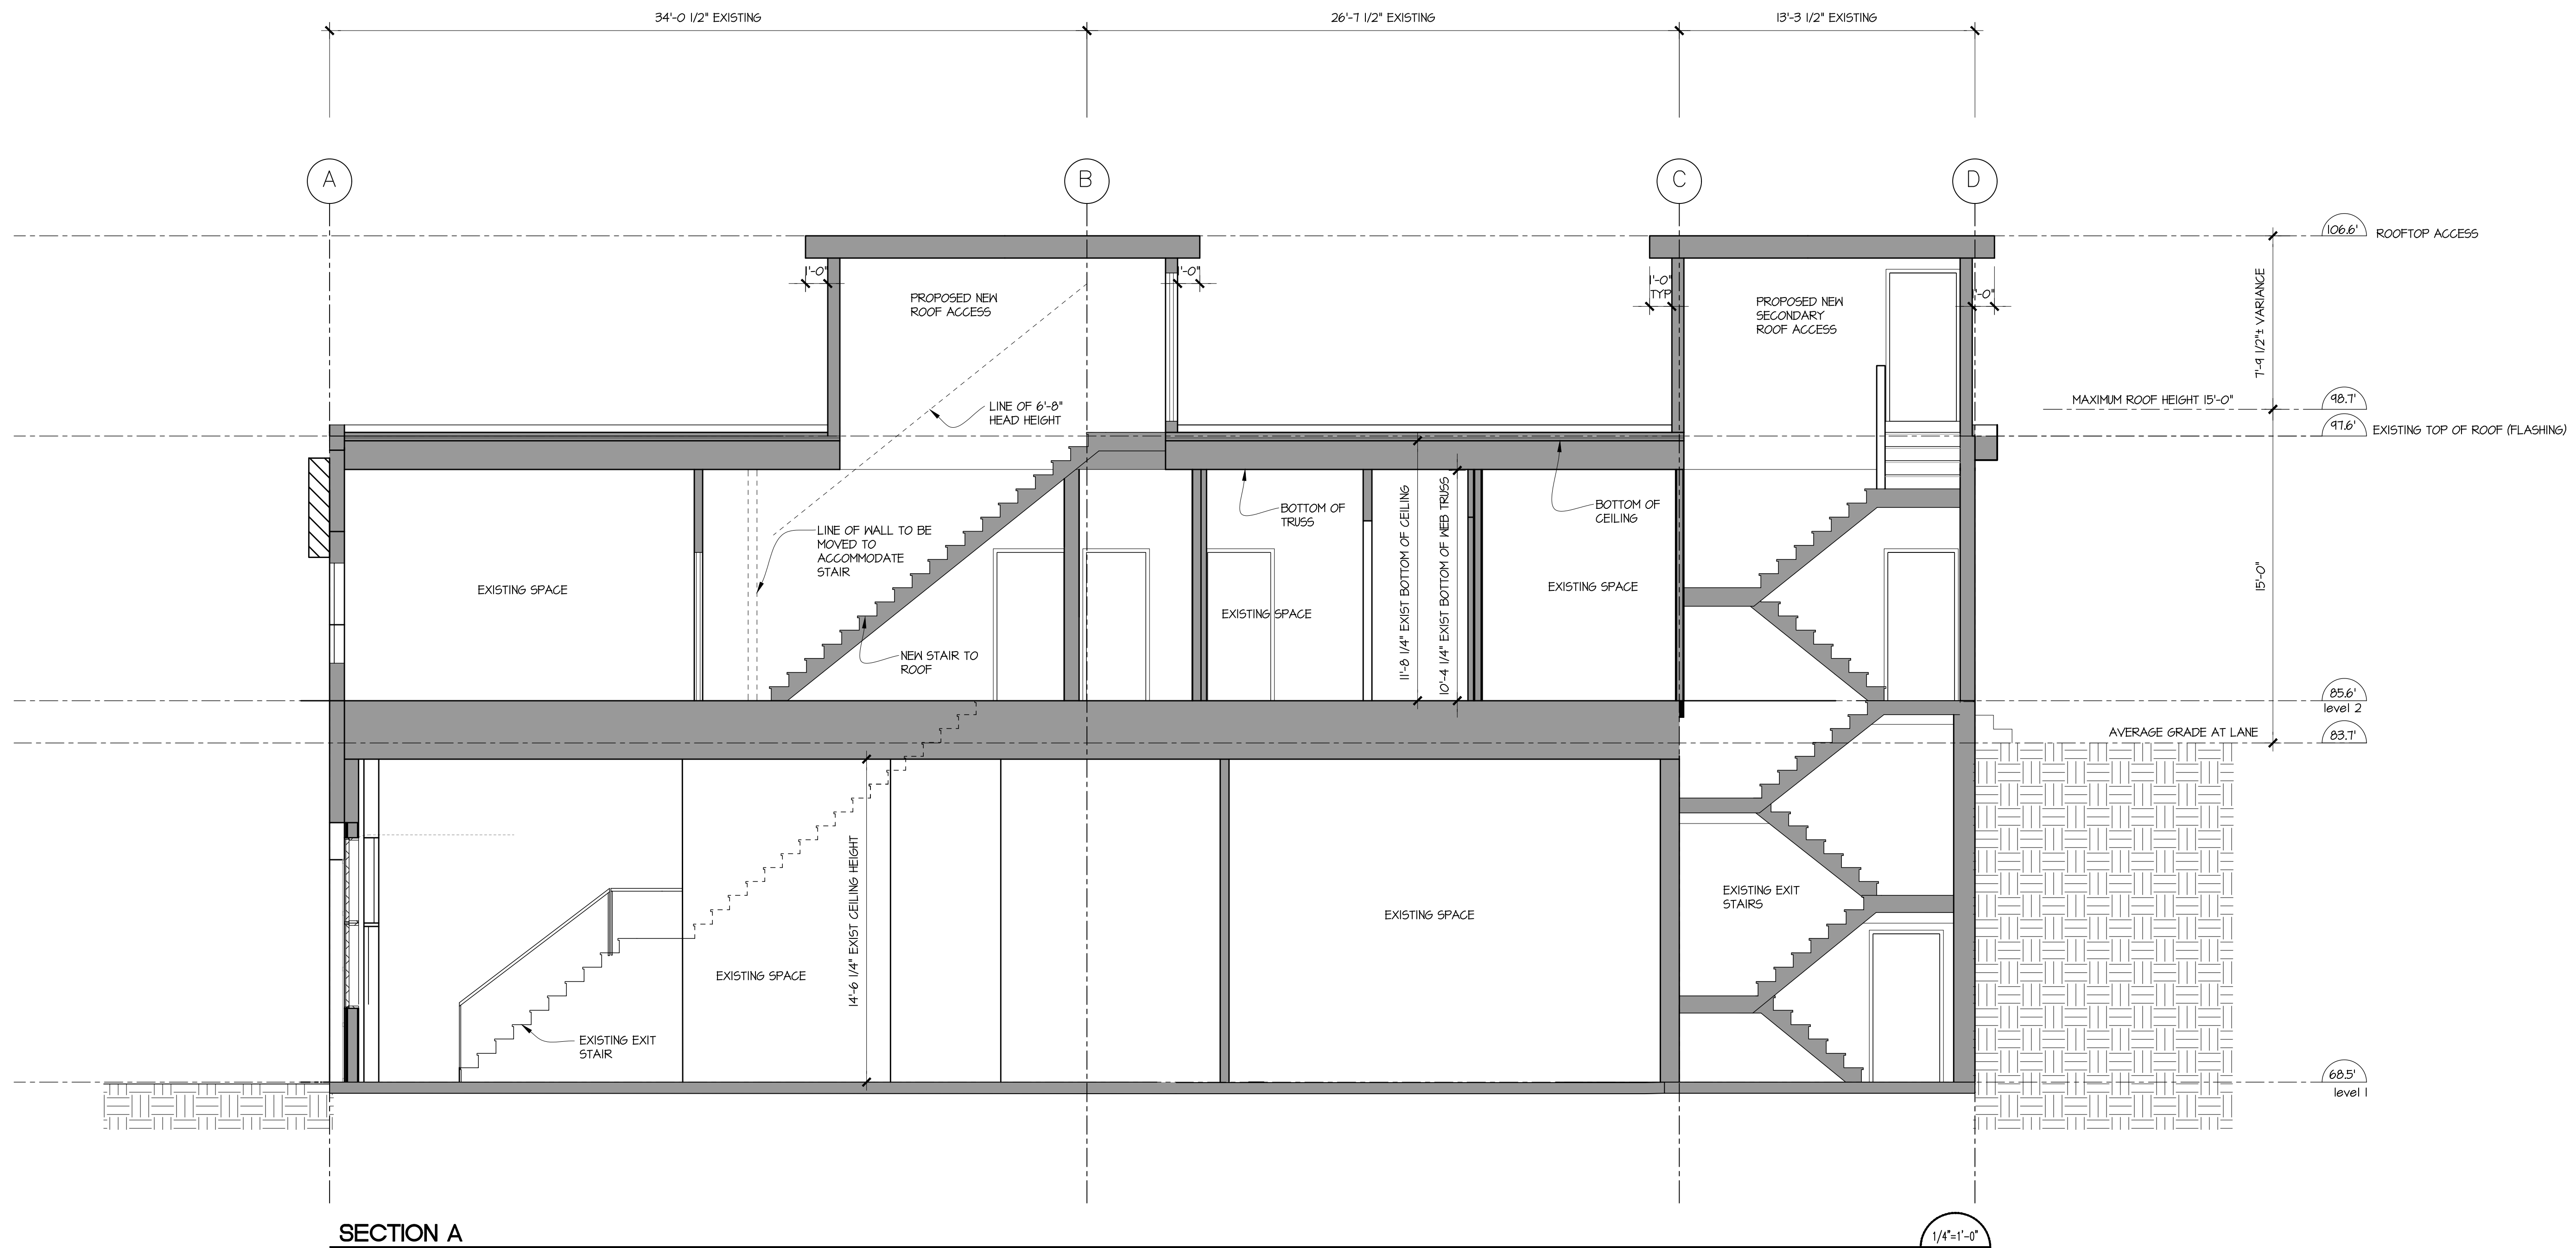

VARIANCE REQUIRED
NOT FOR CONSTRUCTION

REVISIONS	BY

Copyright reserved. All contents of this drawing are the exclusive property of Synthesis Design Inc. and shall not be used or reproduced without the consent of the Designer.

All dimensions shall be verified on site prior to commencement of work.



synthesis design inc.
258 east 1st street
north vancouver, bc
canada v7L 1B3
tel: (604) 985-2087
www.synthesisthesign.ca

NORTH POINT BREWERY
266 1st Street
North Vancouver, BC

Drawing Title

SECTION

Date 9.15.23


Scale 1/4" = 1'-0"

Drawn BKL

Job No. 22053


Sheet **DD-6**

Cf 8 Sheets

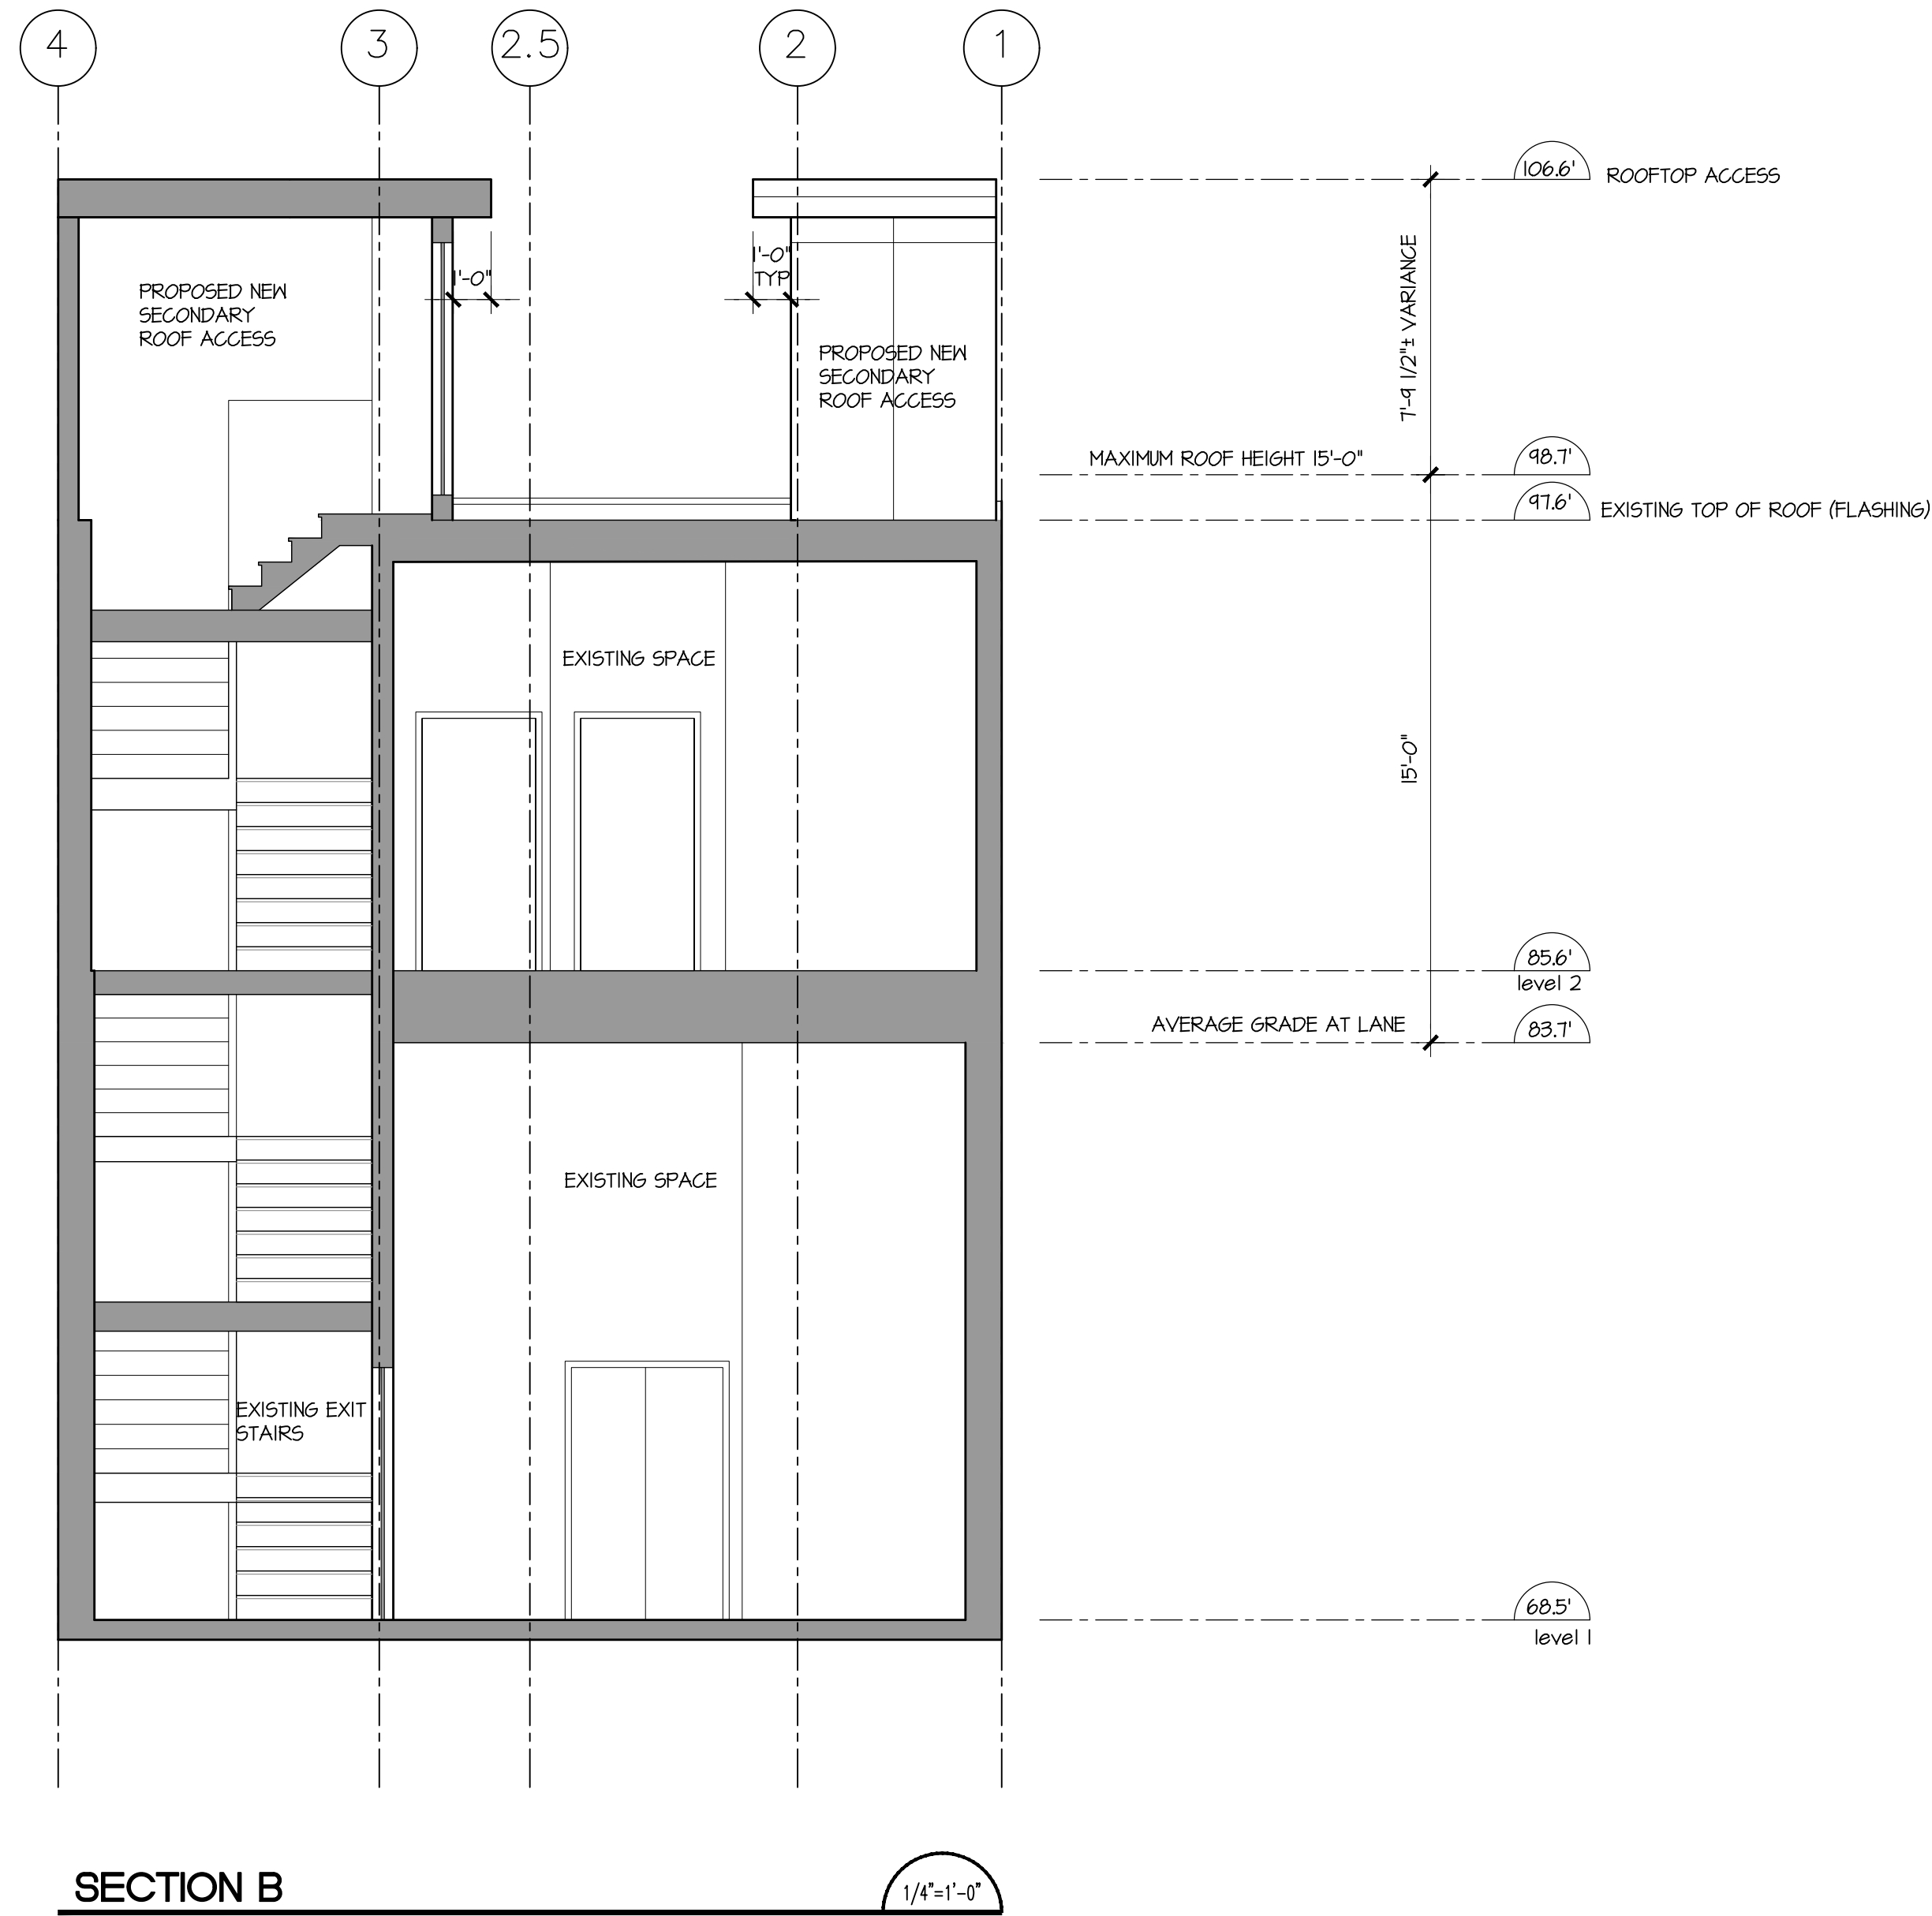


VARIANCE REQUIRED

NOT FOR CONSTRUCTION

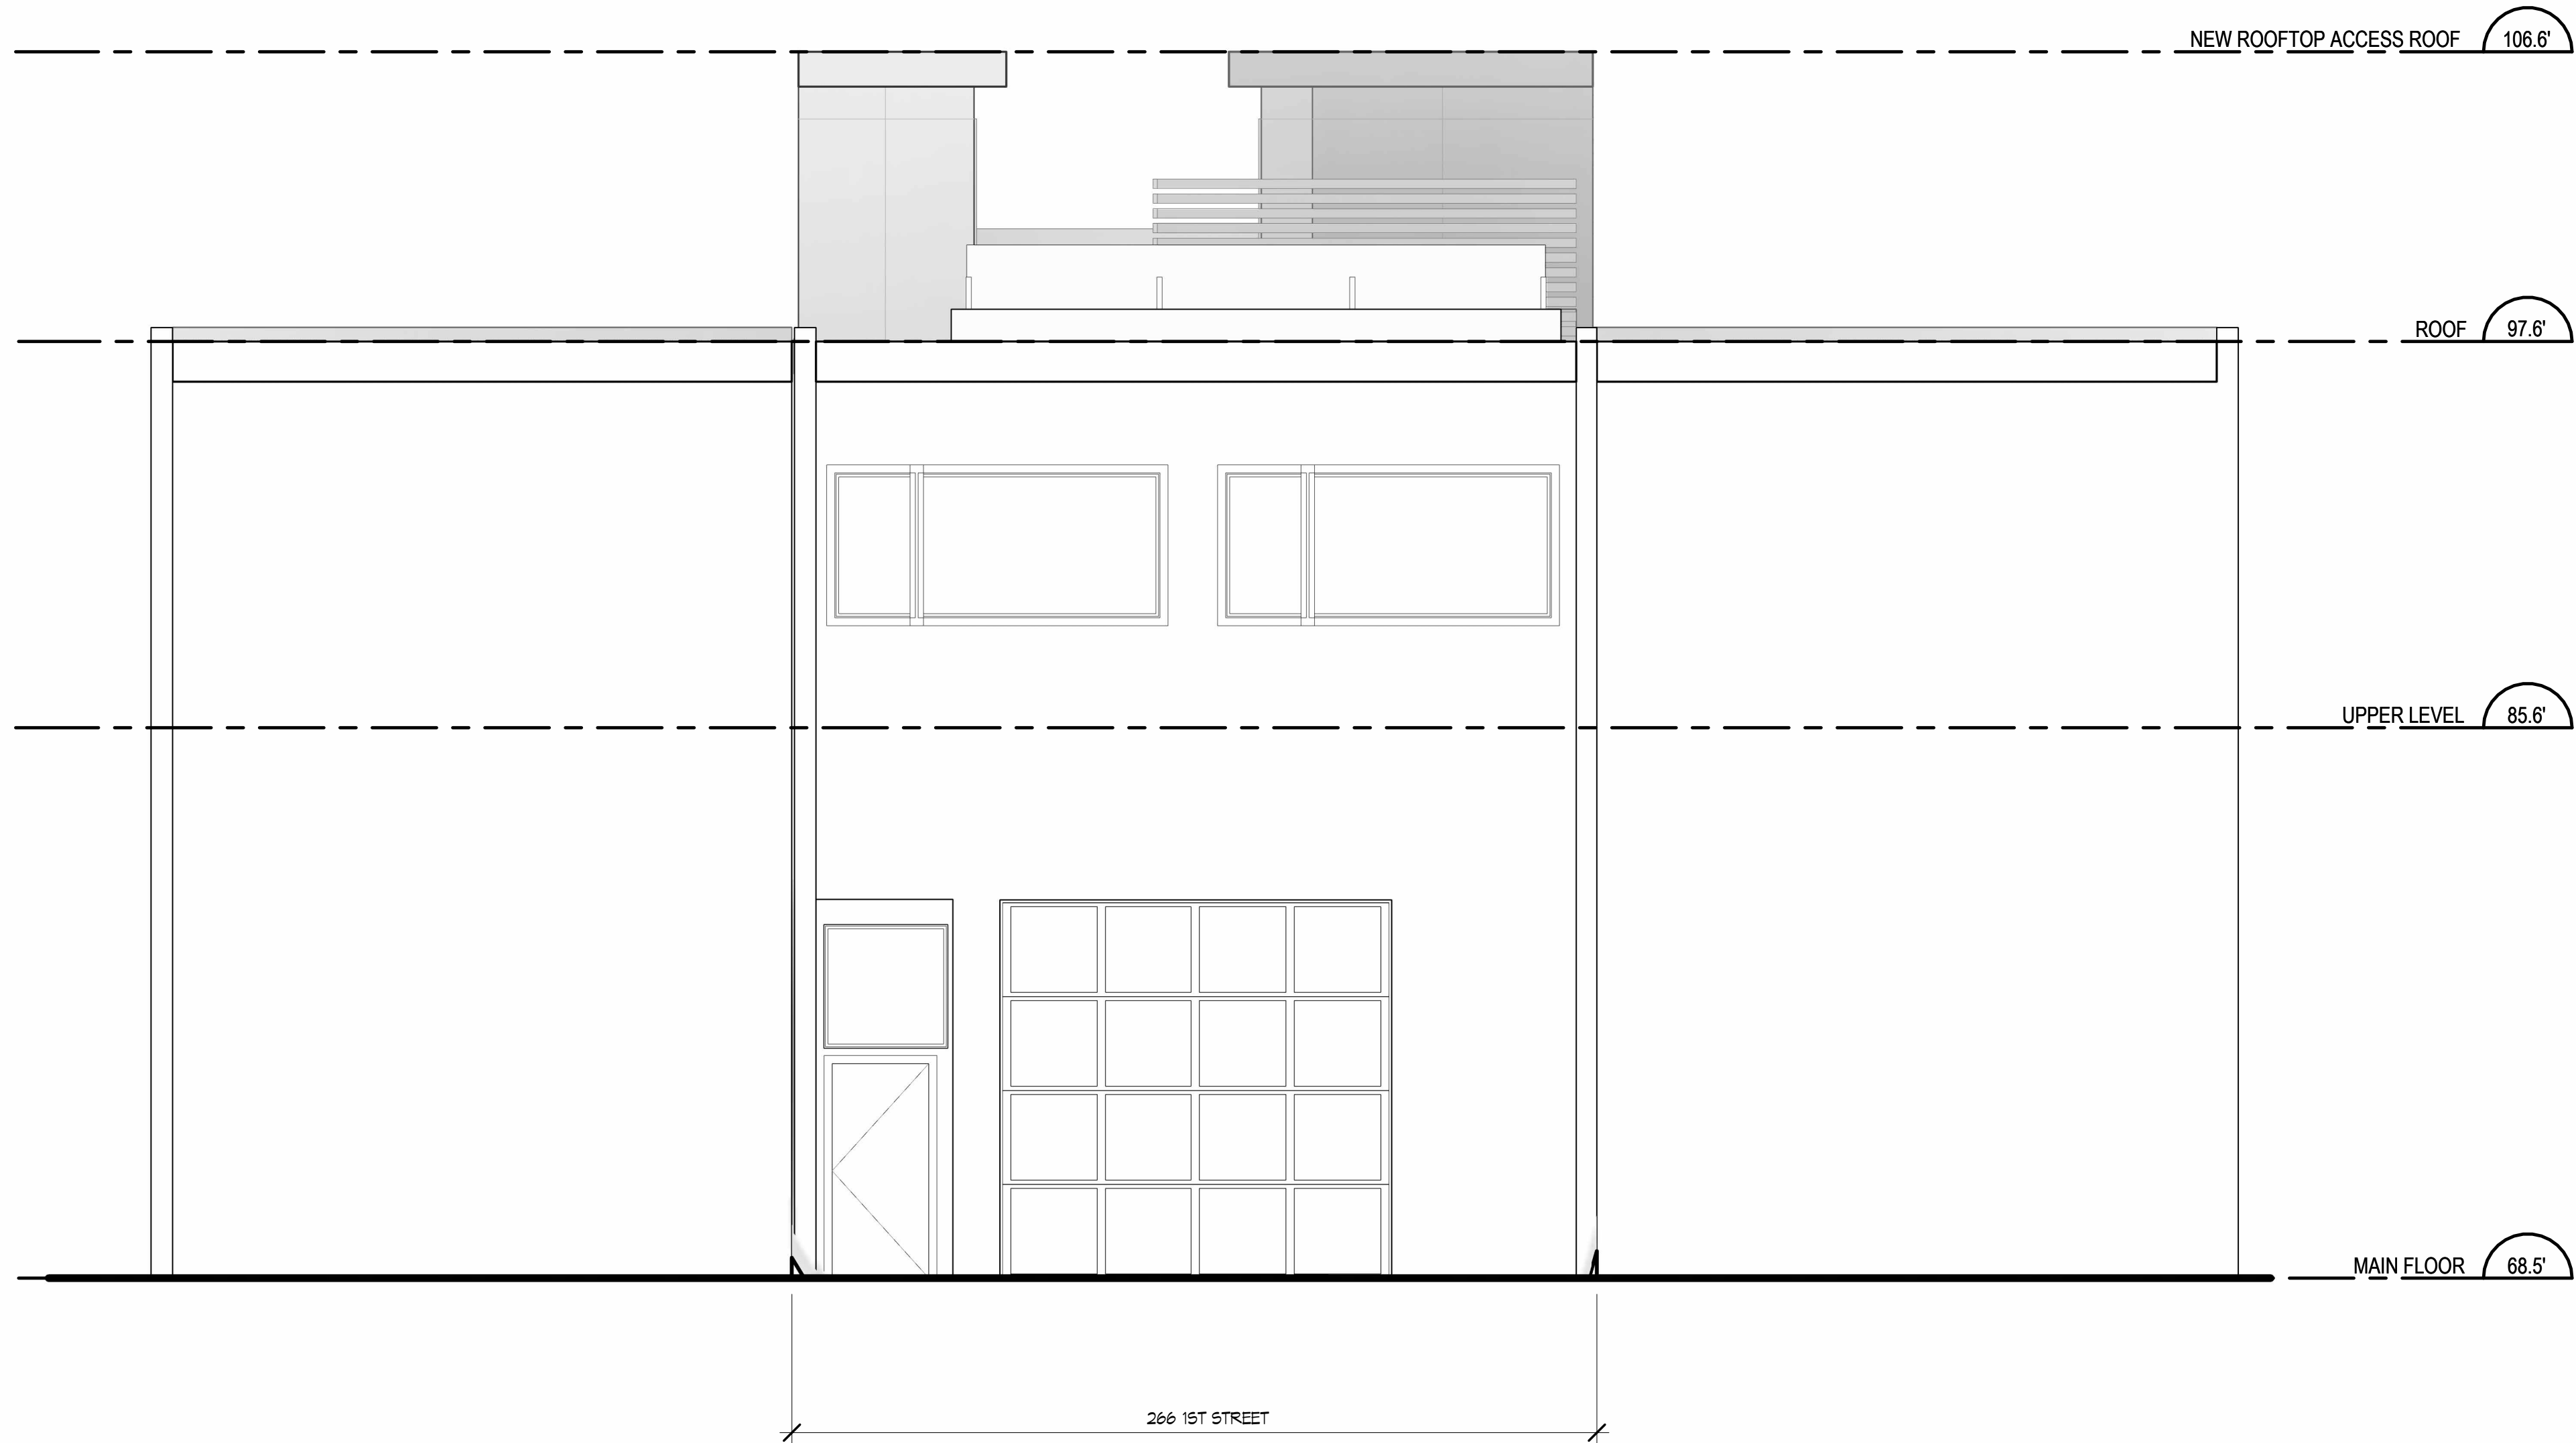

FRONT ELEVATION (SOUTH)

1/4" = 1'-0"

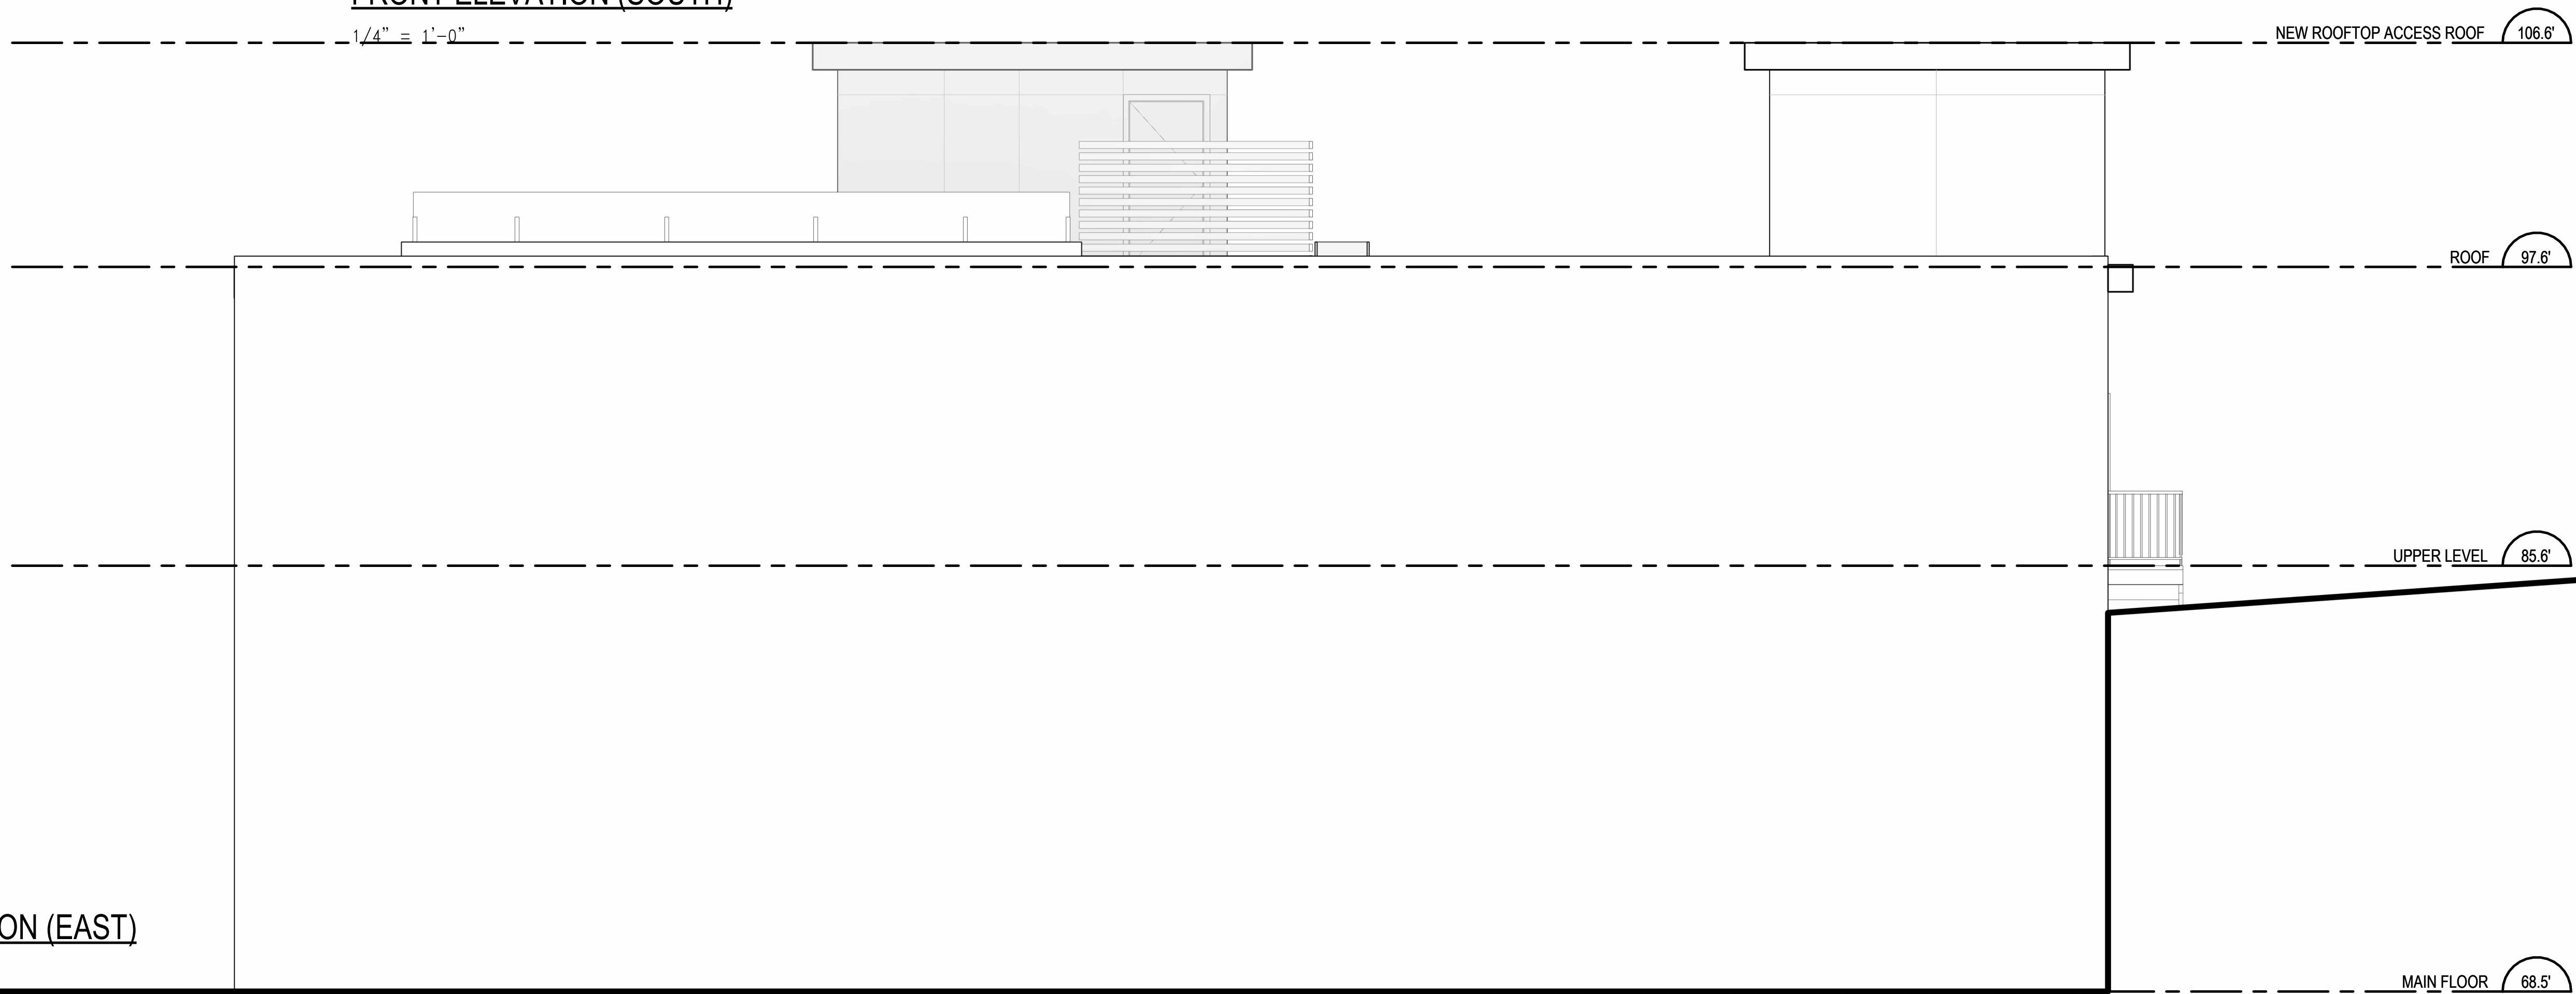

RIGHT ELEVATION (EAST)

1/4" = 1'-0"

REVISIONS	#	BY

Copyright reserved. All contents of this drawing are the exclusive property of Synthesis Design Inc. and shall not be used or reproduced without the consent of the Designer.

All dimensions shall be verified on site prior to commencement of work.



synthesis design inc.
258 east 1st street
north vancouver, bc,
canada v7l 1b3
tel. (604) 980-2087
www.synthesdesign.ca

NORTH POINT BREWERY
266 1st Street East
North Vancouver, BC

Drawing Title
ELEVATIONS

Date 9.15.23

Scale 1/4" = 1'-0"

Drawn XXX

Job No. XXXXX

Sheet **DD-7**

Of 8 Sheets

