


THIS PLAN AND DESIGN ARE, AND SHALL AT ALL TIMES, REMAIN THE EXCLUSIVE PROPERTY OF THE ARCHITECT AND CANNOT BE USED OR REPRODUCED WITHOUT WRITTEN CONSENT.
WRITTEN DIMENSIONS SHALL HAVE PRECEDENCE OVER SCALED DIMENSIONS.
CONTRACTORS SHALL VERIFY AND BE RESPONSIBLE FOR ALL DIMENSIONS AND CONDITIONS ON THE JOB - THIS OFFICE SHALL BE INFORMED OF ANY VARIATIONS FROM THE DIMENSIONS AND CONDITIONS SHOWN ON THE DRAWING.
THESE DRAWINGS REFER ONLY TO THE PROJECT NAMED BELOW

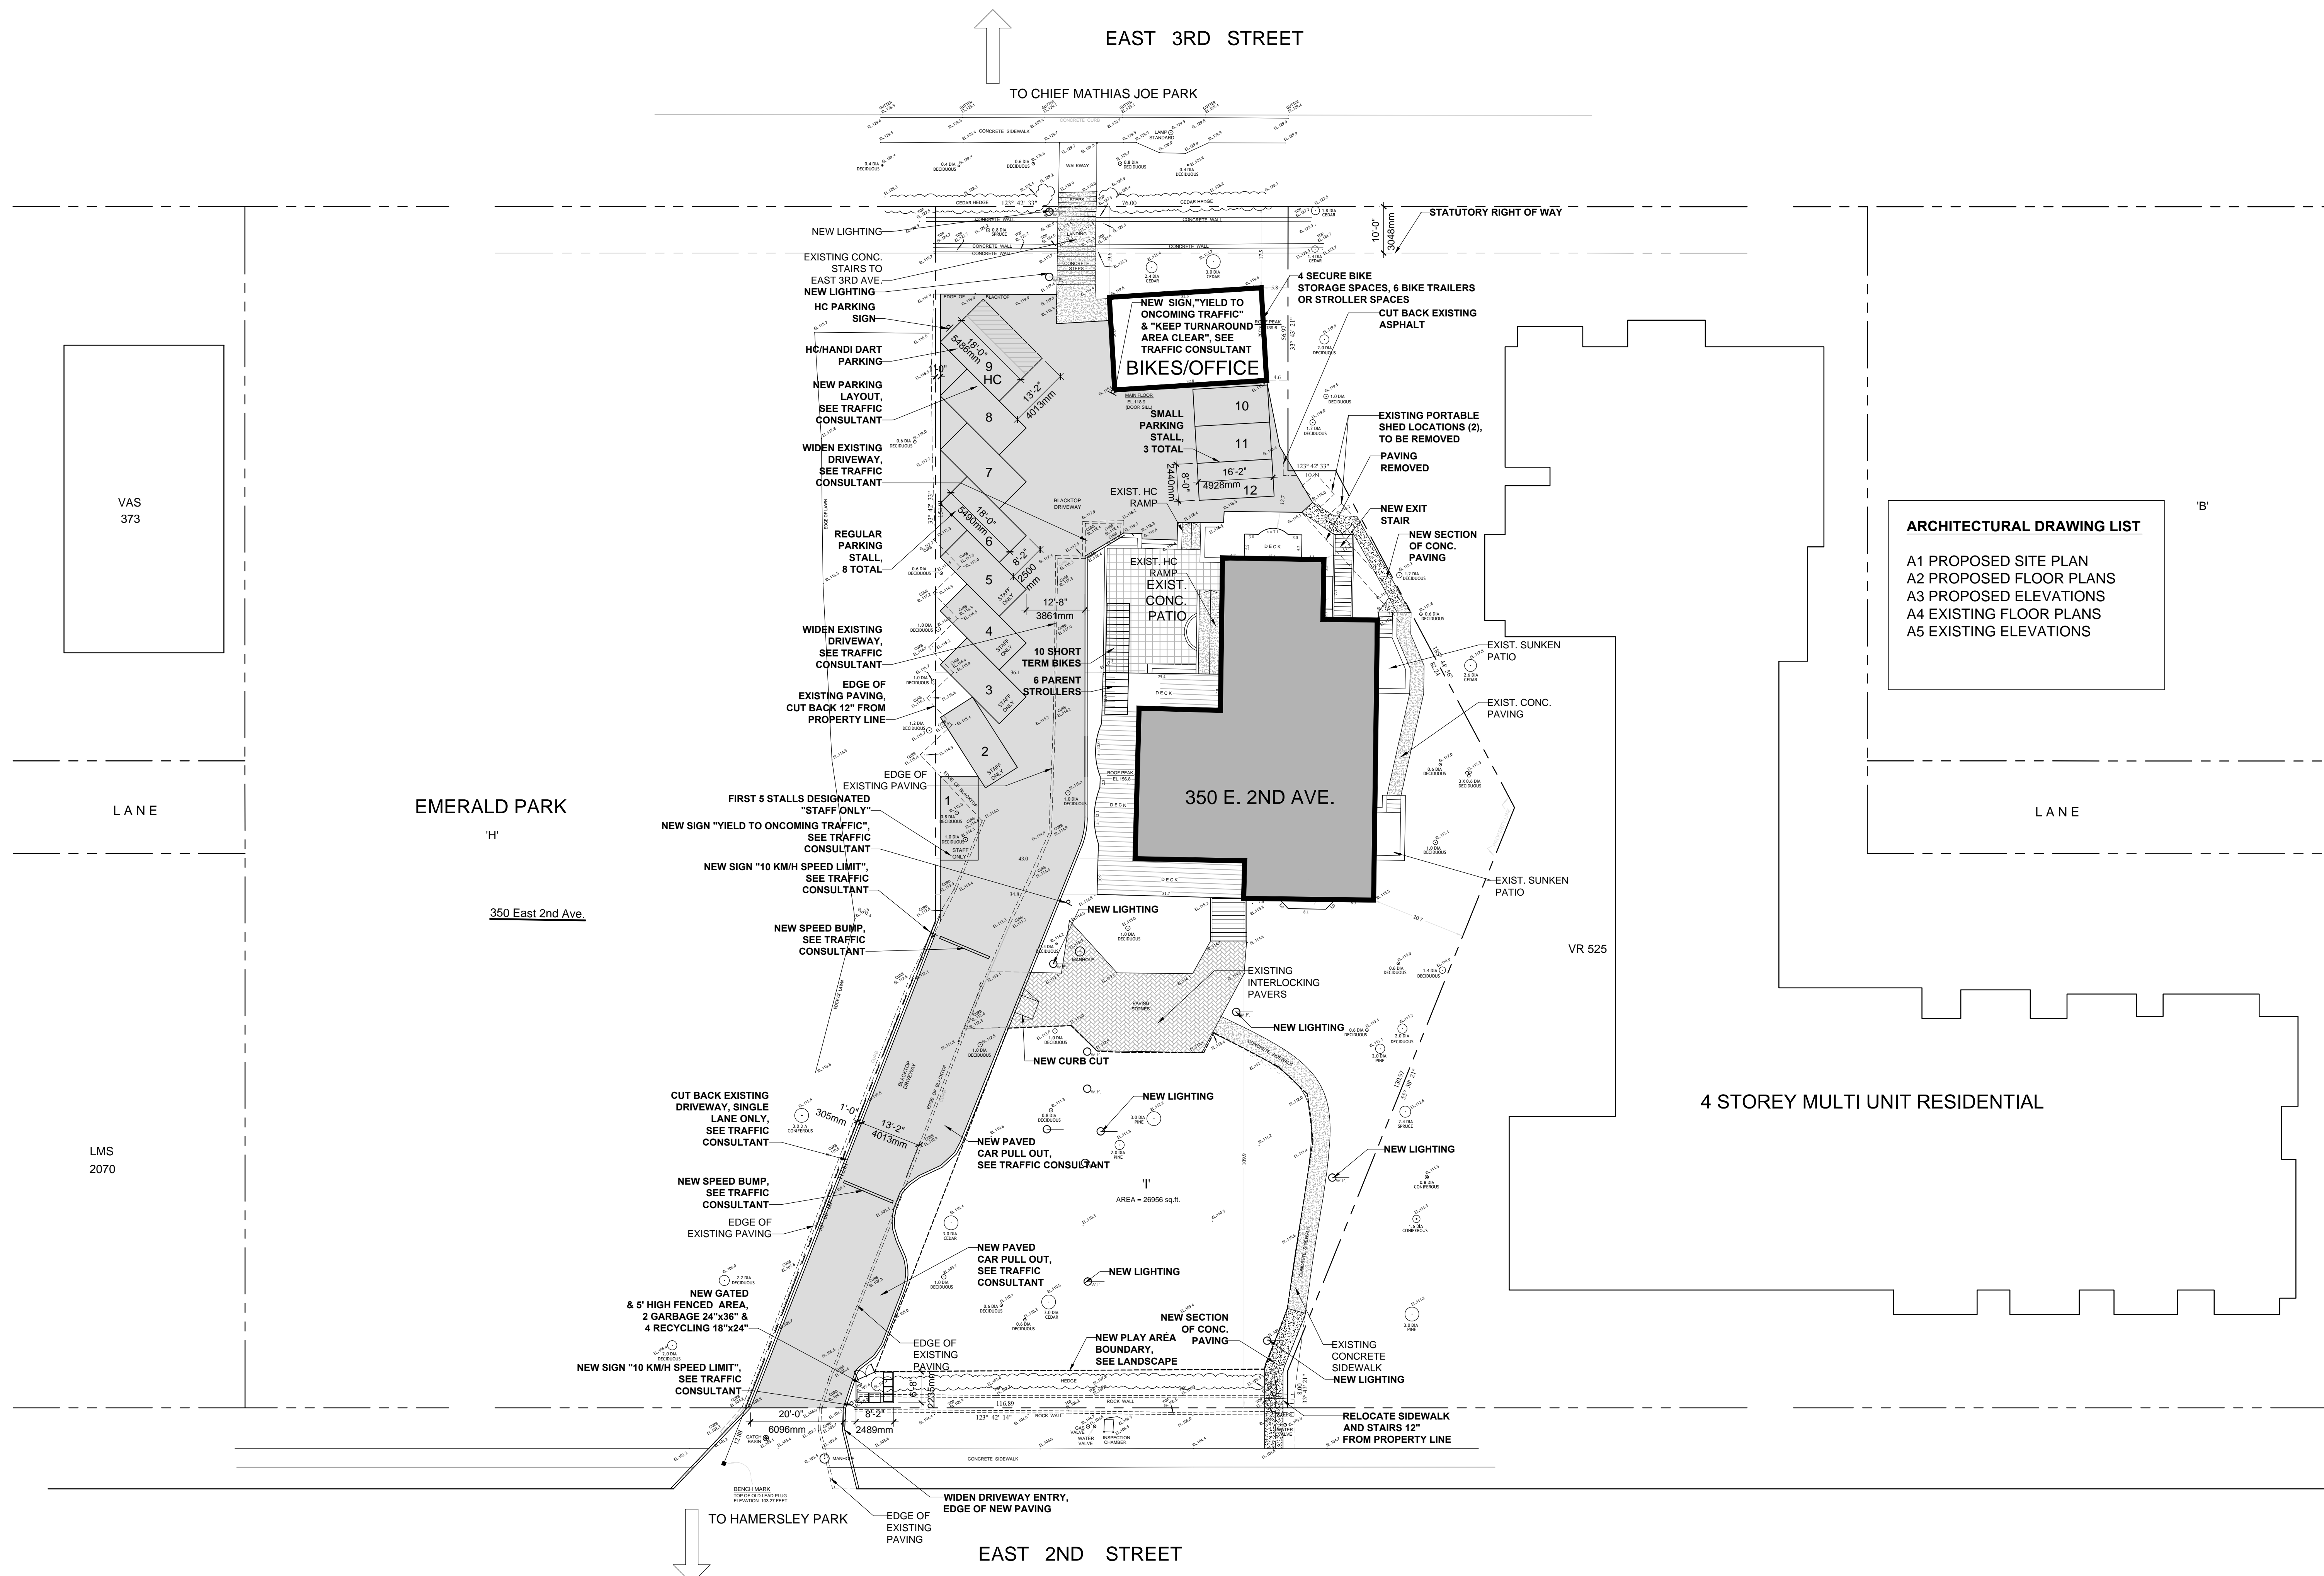

ARCHITECTURAL DRAWING LIST
A1 PROPOSED SITE PLAN
A2 PROPOSED FLOOR PLANS
A3 PROPOSED ELEVATIONS
A4 EXISTING FLOOR PLANS
A5 EXISTING ELEVATIONS

| No. | Date | Description |
|-----|------------|--------------------------------------|
| 9 | 2020 06 08 | REMOVE EXISTING SHEDS |
| 8 | 2020 05 27 | CHANGE GROW METRIC DIM. |
| 7 | 2020 05 22 | REISSUED FOR REZONING CHANGE TO SHOW |
| 6 | 2020 05 14 | REISSUED FOR REZONING |
| 5 | 2020 03 18 | REISSUED FOR REZONING |
| 4 | 2020 02 29 | ISSUED FOR REVIEW |
| 3 | 2020 02 24 | ISSUED TO LANDSCAPE |
| 2 | 2019 09 07 | ISSUED FOR BUNT REVIEW |
| 1 | 2019 09 14 | ISSUED FOR LICENSING REVIEW |
| 1 | 2019 07 05 | ISSUED FOR REZONING |

ALL DIMENSIONS MUST BE VERIFIED BY THE CONTRACTOR. THIS DRAWING IS NOT TO BE USED FOR CONSTRUCTION PURPOSES UNTIL COUNTER-SIGNED.

date: signature

SCOTT ARCHITECTURE
403-1011 FORT STREET
VICTORIA, BC V8V 3K5
TEL 778.432.2995
SCOTTARCHITECTURE@HOTMAIL.COM
WWW.SCOTTARCHITECTURE.INFO

| | | | |
|----------|-----|------------------|--------------|
| designer | DWS | date | 2019 06 13 |
| drawn by | SM | scale | 1/8" = 1'-0" |
| checked | DWS | project no. | 1813 |
| | | digital file no. | |



project name
HAMERSLEY HOUSE
350 EAST 2ND AVE,
NORTH VANCOUVER

drawing title
PROPOSED SITE PLAN


THIS PLAN AND DESIGN ARE AND SHALL AT ALL TIMES REMAIN THE EXCLUSIVE PROPERTY OF THE ARCHITECT AND CANNOT BE USED OR REPRODUCED WITHOUT WRITTEN CONSENT.
 WRITTEN DIMENSIONS SHALL HAVE PRECEDENCE OVER SCALED DIMENSIONS.
 CONTRACTORS SHALL VERIFY AND BE RESPONSIBLE FOR ALL DIMENSIONS AND CONDITIONS ON THE JOB. THIS OFFICE SHALL BE INFORMED OF ANY VARIATIONS FROM THE DIMENSIONS AND CONDITIONS SHOWN ON THE DRAWING.
 THESE DRAWINGS REFER ONLY TO THE PROJECT NAMED BELOW.

350 EAST 2ND STREET
 NORTH VANCOUVER




MAIN FLOOR 2,906 SQ.FT.
 TOP FLOOR 1,203 SQ.FT.
 UPPER FLOOR 2,284 SQ.FT.
 LOWER FLOOR 2,392 SQ.FT.
 TOTAL 8,785 SQ.FT.

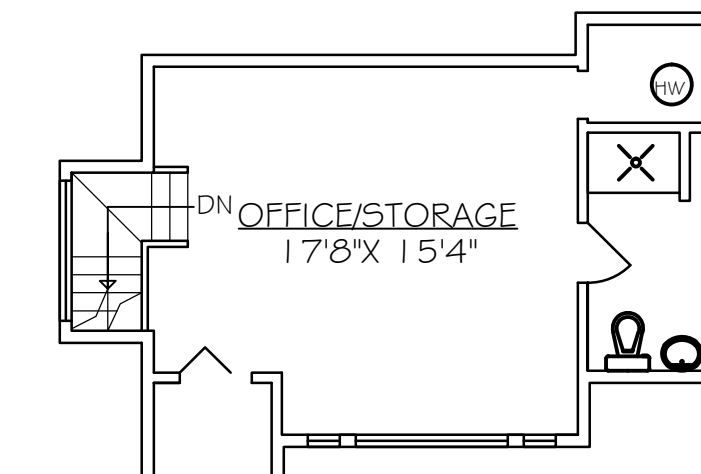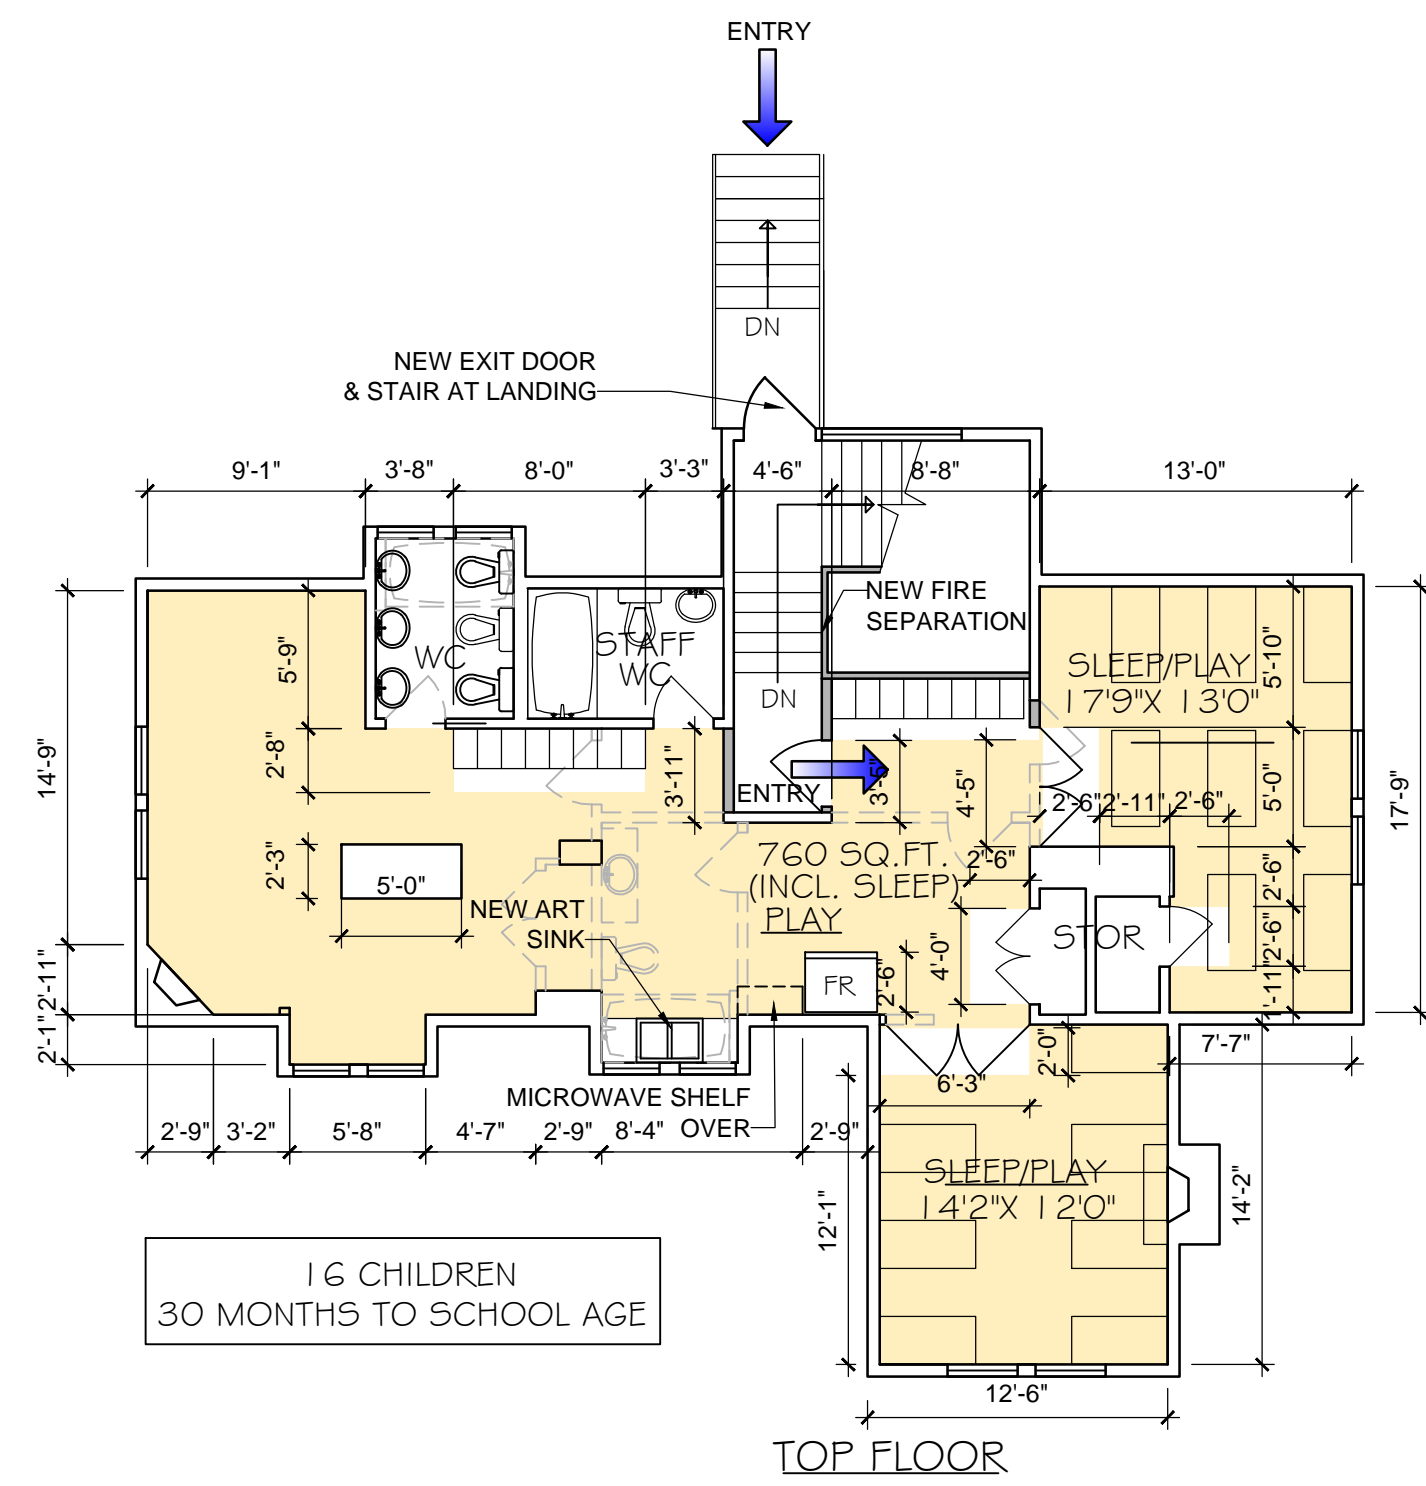

BIKE STORAGE/OFFICE - UPPER FLOOR

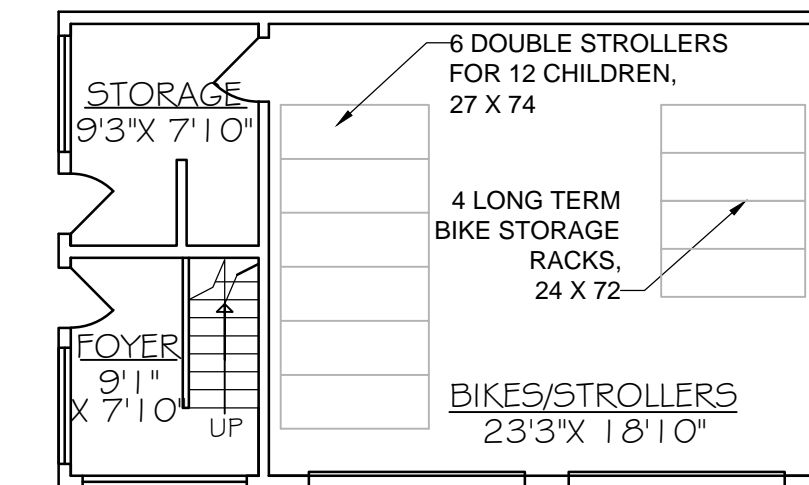

BIKE STORAGE/OFFICE - MAIN FLOOR

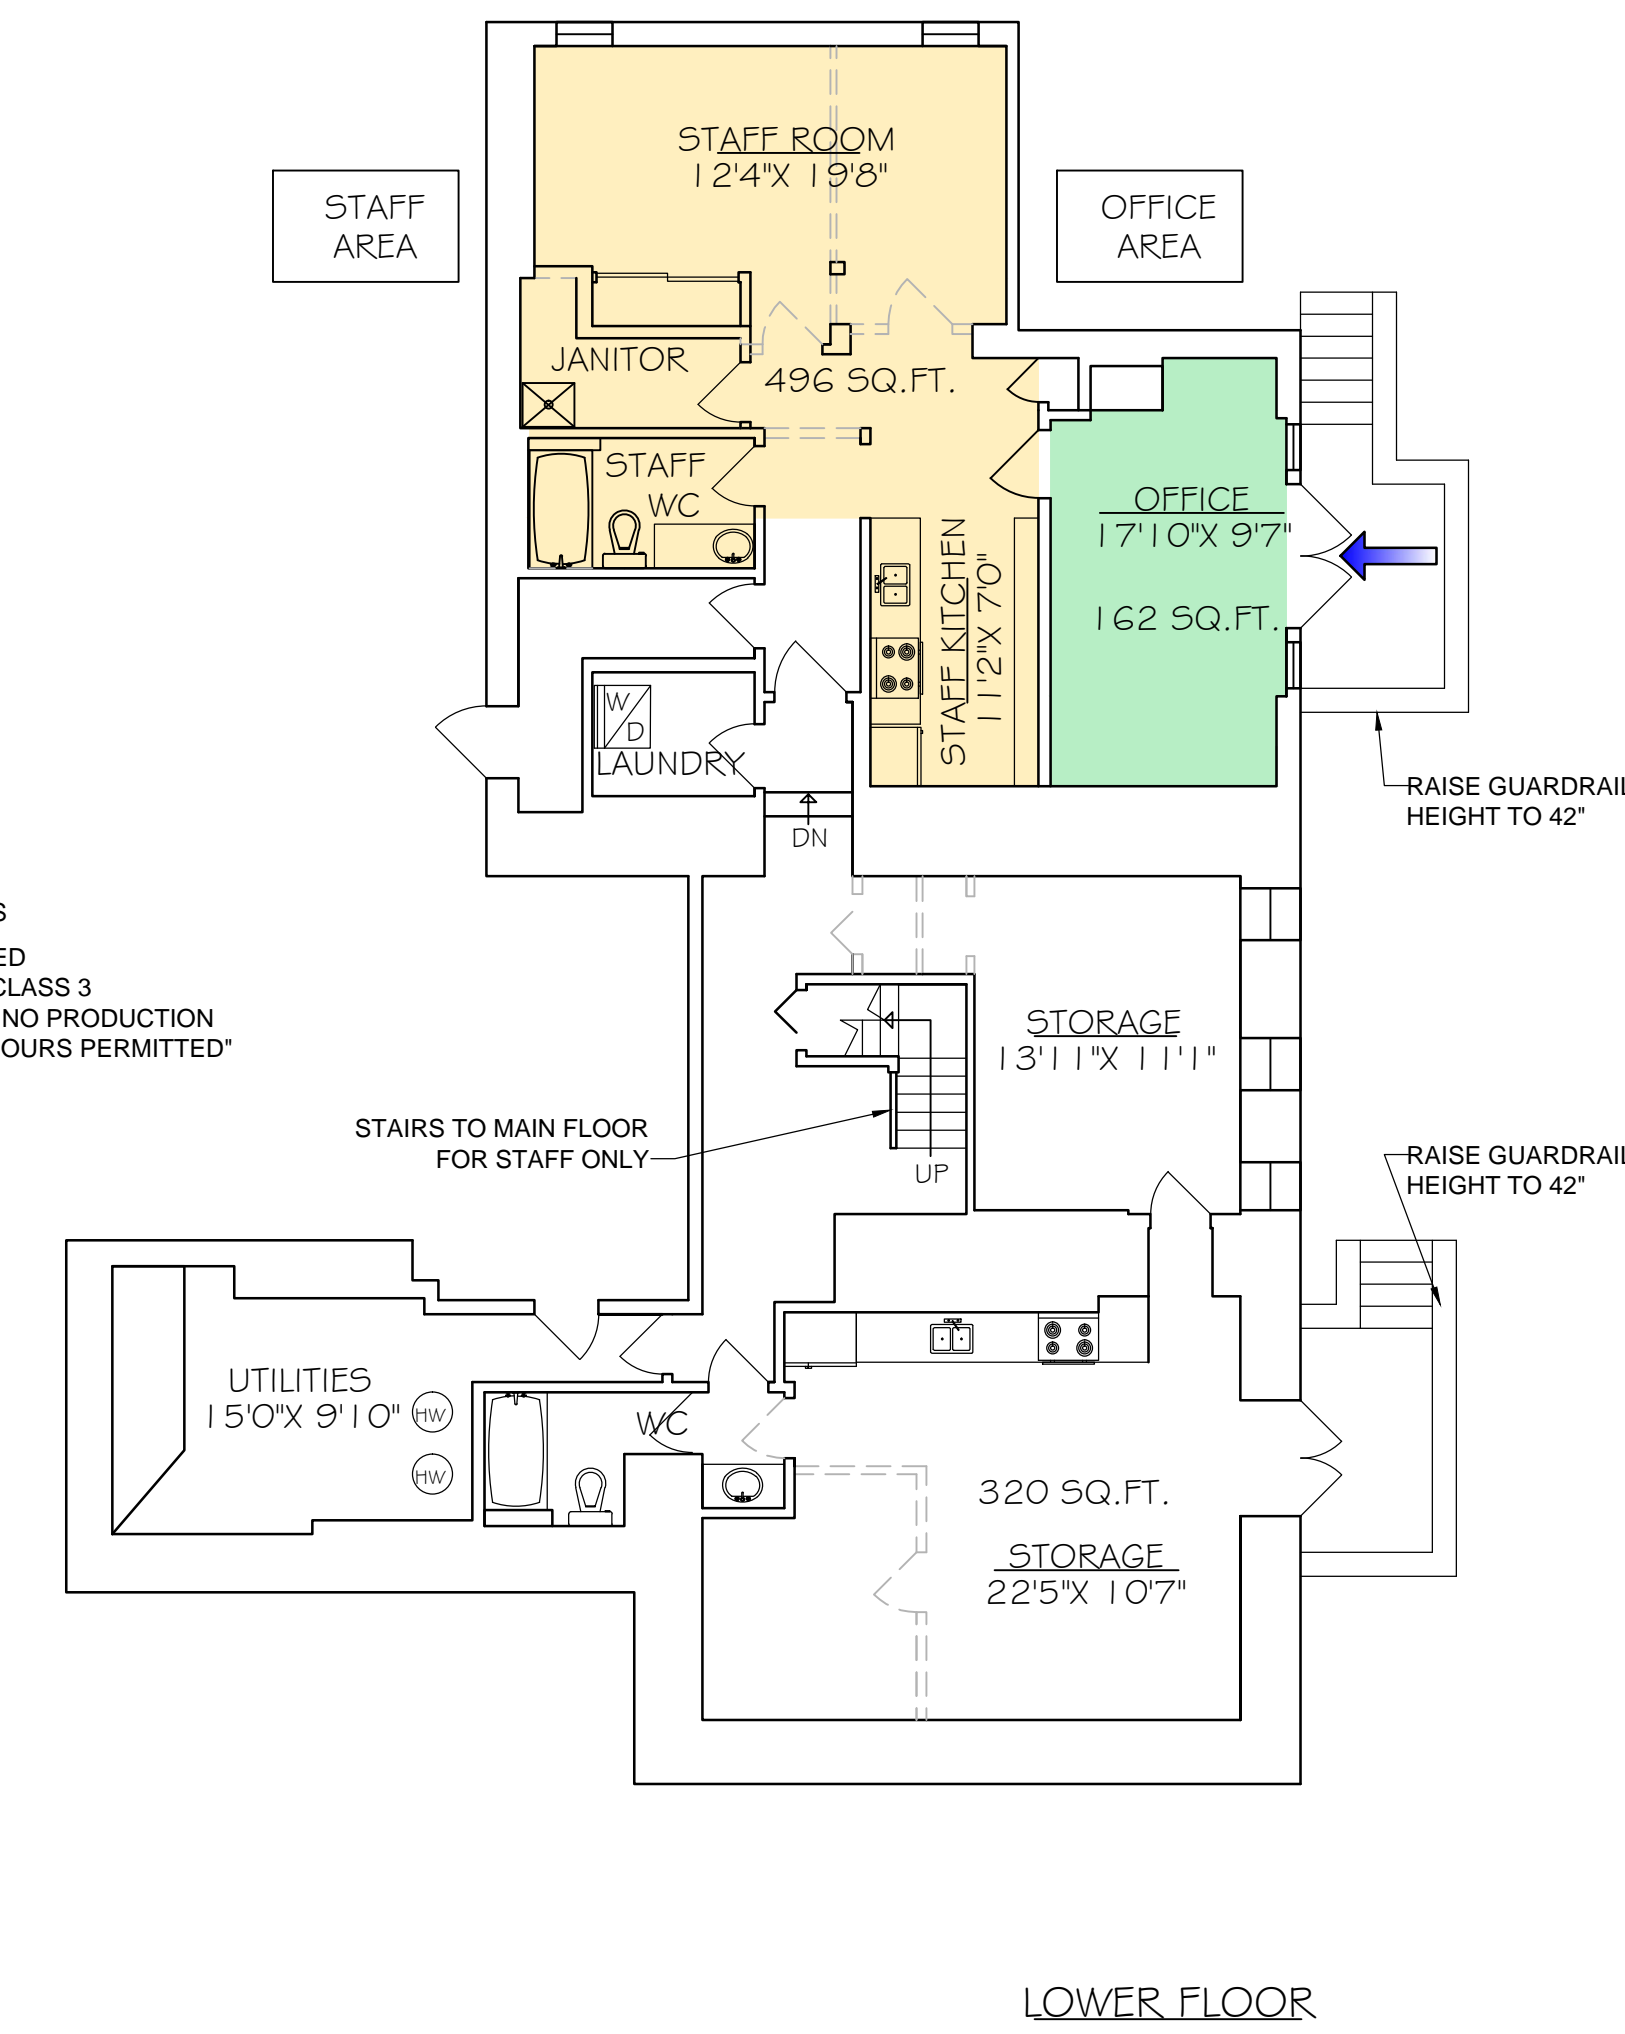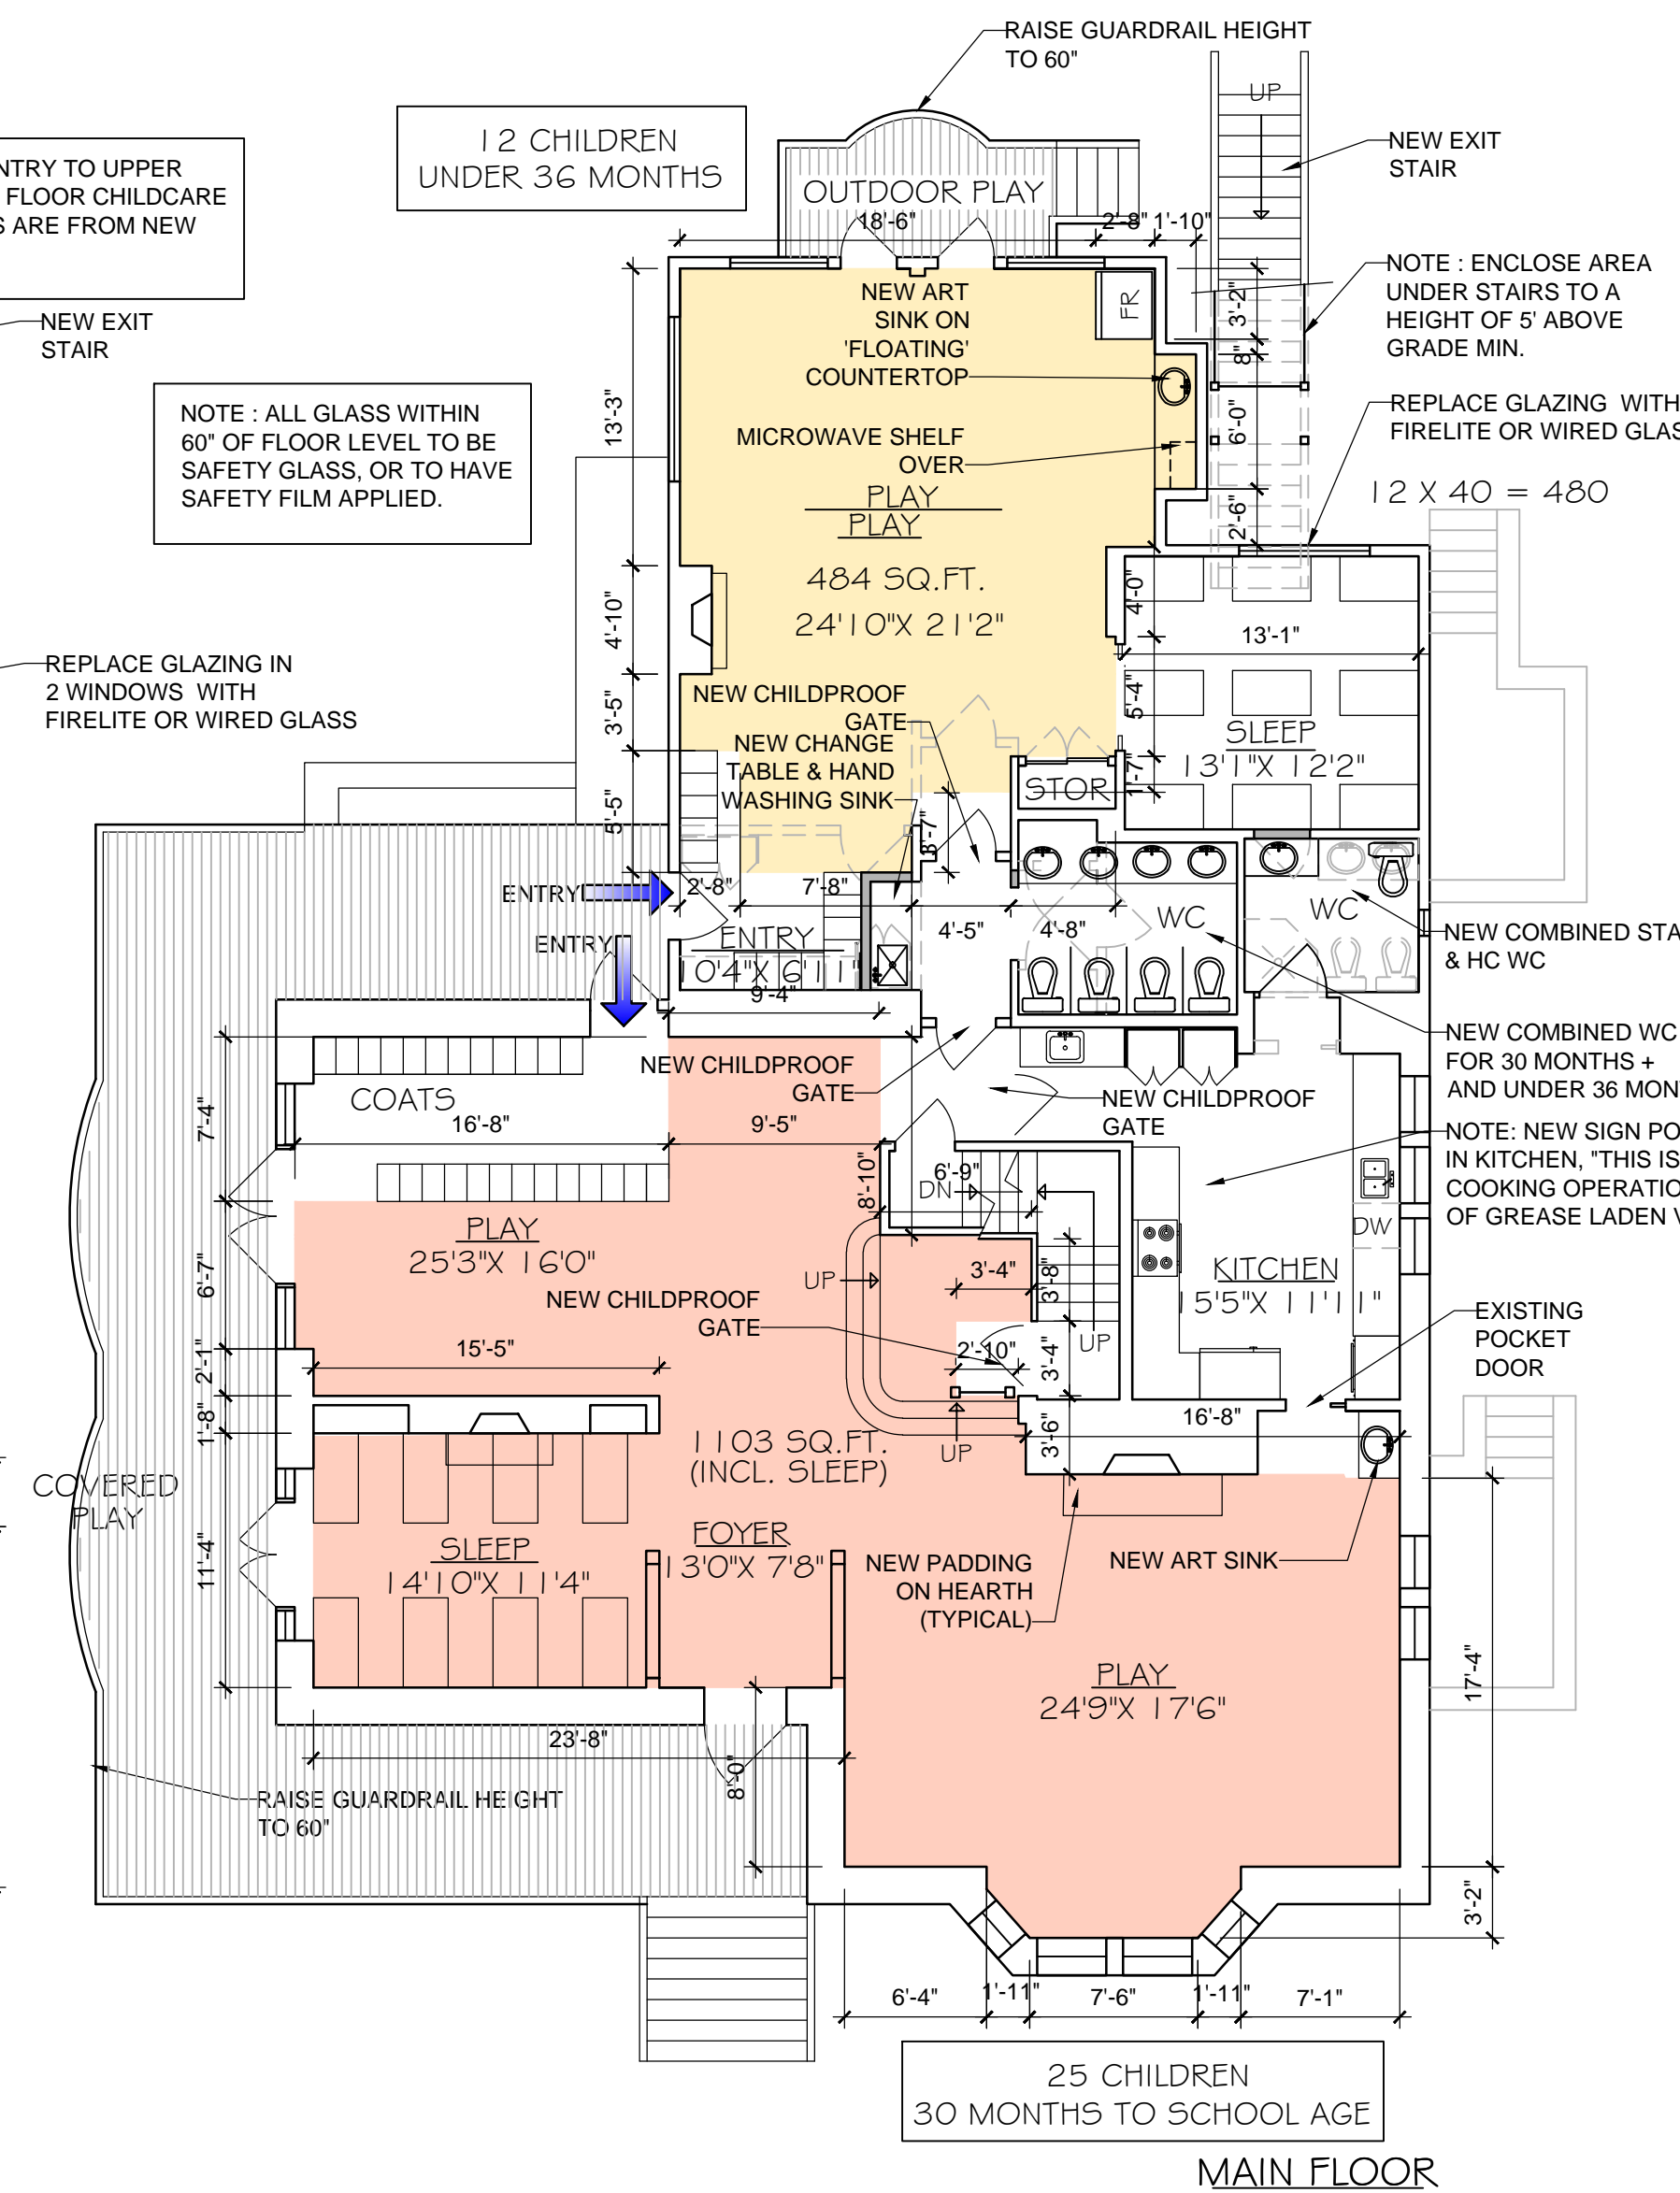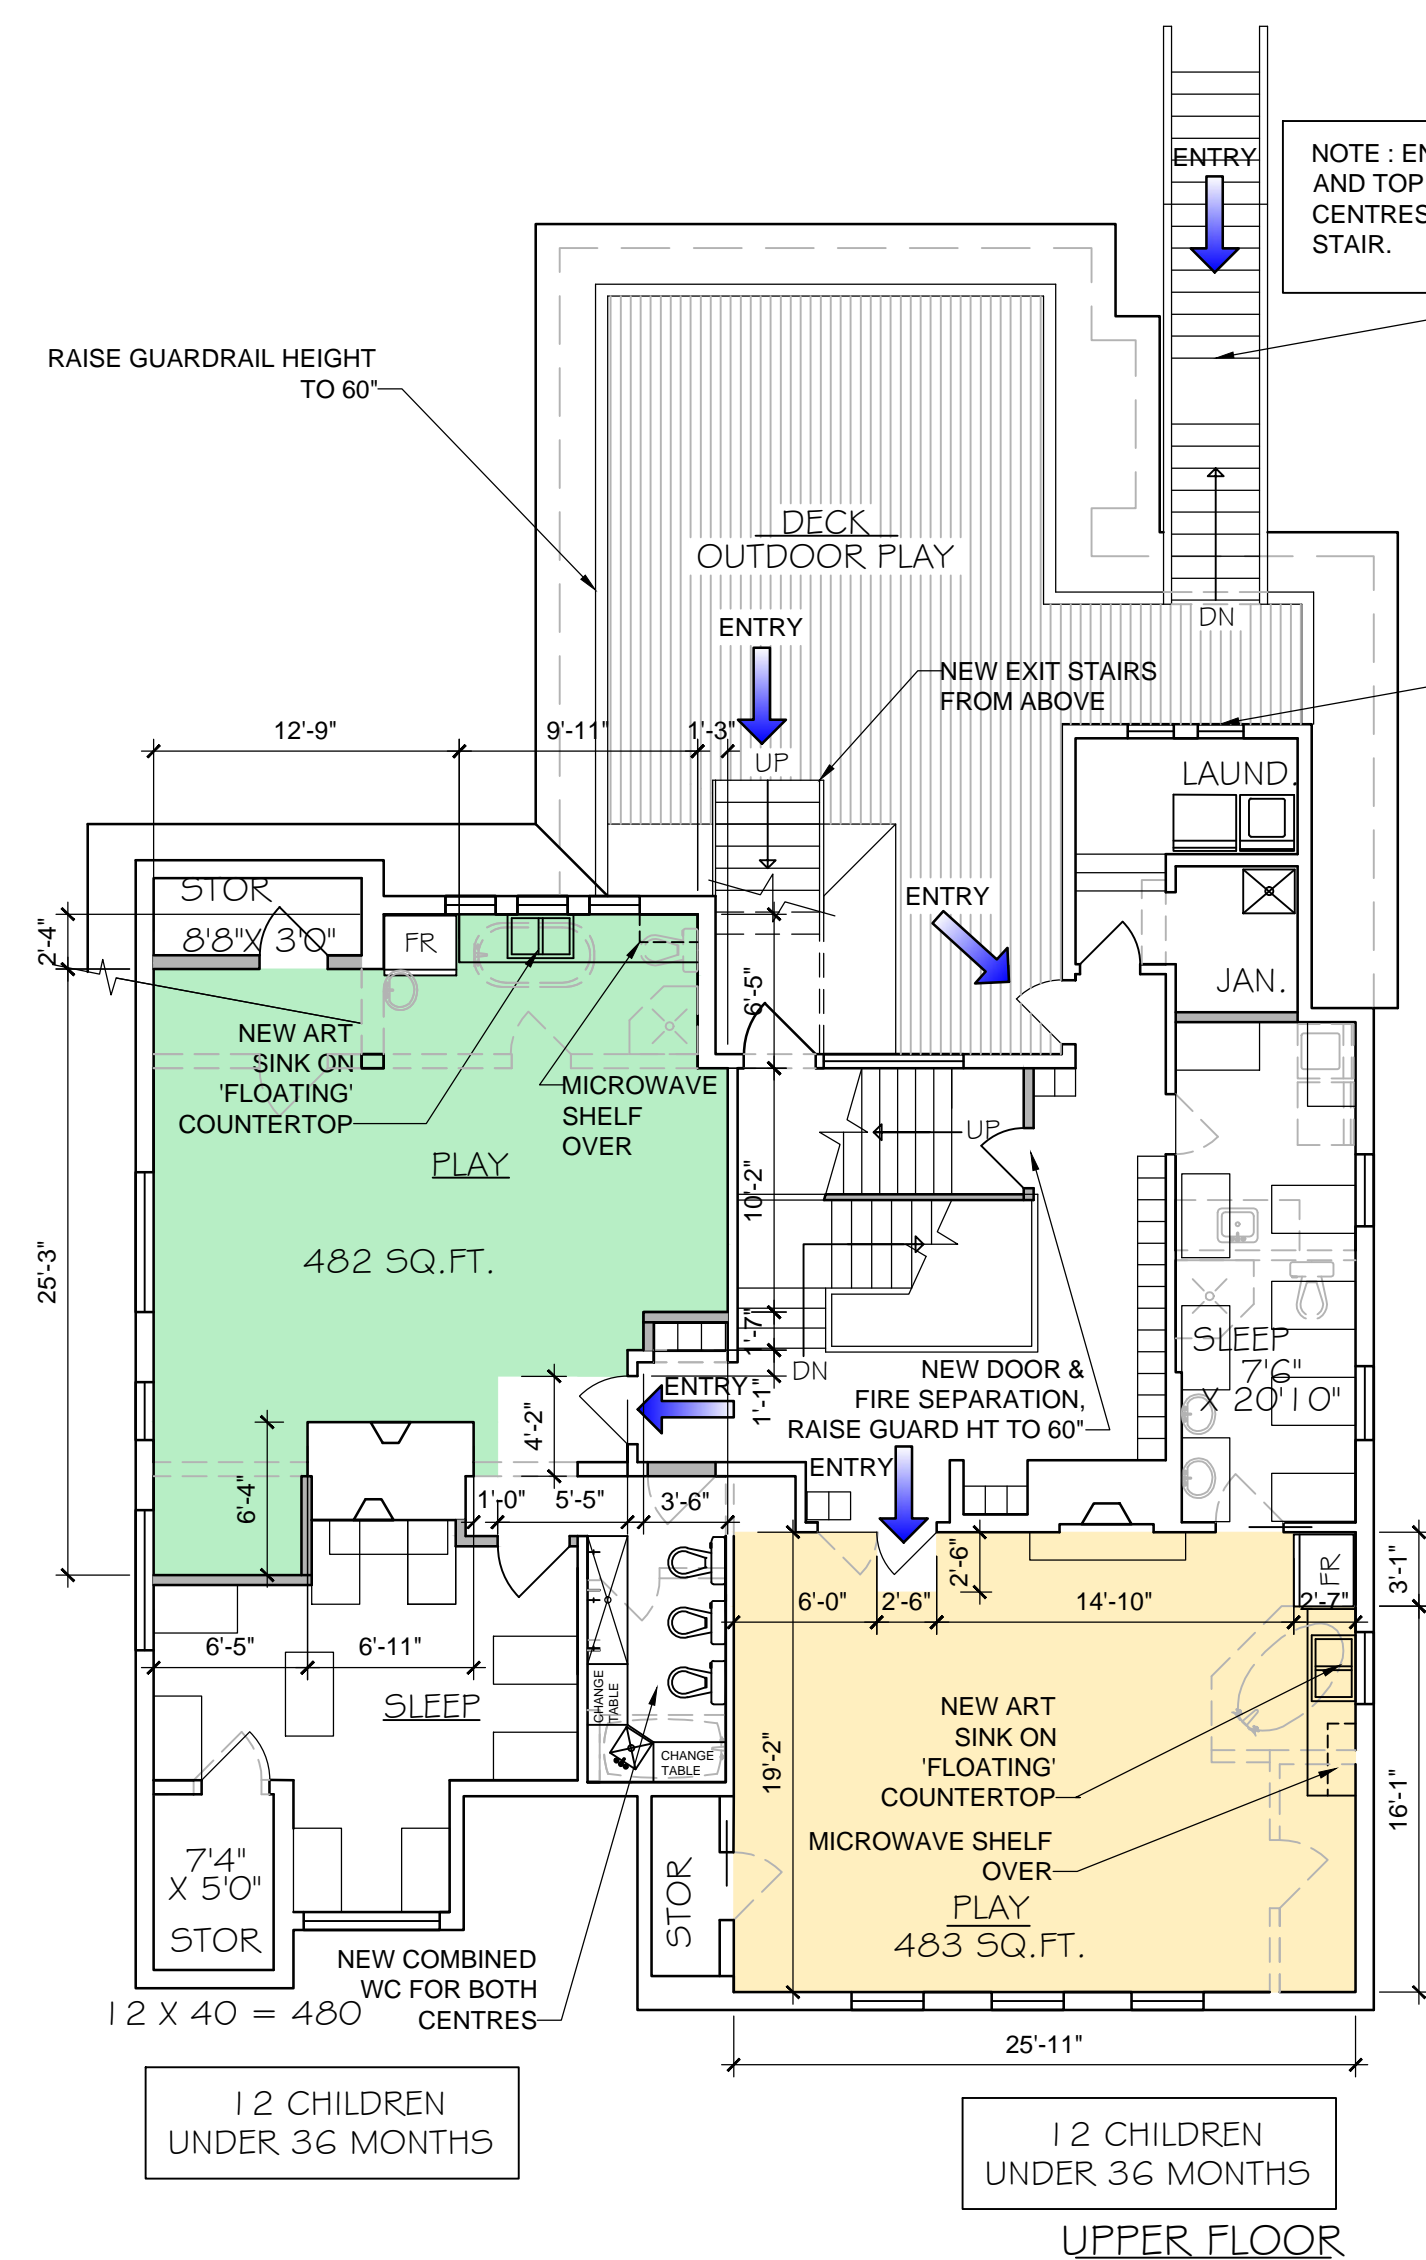

LOWER FLOOR

| | | |
|----|------------|--------------------------------|
| 11 | 2020-05-14 | REBUILT FOR REDLINING |
| 10 | 2019-10-24 | ISSUED LICENSING REVIEW |
| 9 | 2019-10-04 | ISSUED TO CLIENT |
| 8 | 2019-09-16 | ISSUED FOR LICENSING REVIEW |
| 7 | 2019-07-05 | ISSUED FOR REDLINING |
| 6 | 2019-05-14 | ISSUED FOR REVIEW |
| 5 | 2019-05-31 | ISSUED TO CLIENT |
| 4 | 2019-05-30 | ISSUED FOR LICENSING REVIEW |
| 3 | 2019-05-30 | ISSUED TO CONSULTANTS |
| 2 | 2019-04-09 | ISSUED FOR PRELIMINARY PRICING |
| 1 | 2019-04-05 | ISSUED FOR CLIENT REVIEW |

ALL DIMENSIONS MUST BE VERIFIED BY THE CONTRACTOR. THIS DRAWING IS NOT TO BE USED FOR CONSTRUCTION PURPOSES UNTIL COUNTER-SIGNED.
 Date: _____ Signature: _____

SCOTT ARCHITECTURE
 403-1011 FORT STREET
 VICTORIA, BC V8V 3K5
 TEL 778.432.2995
 SCOTTARCHITECTURE@HOTMAIL.COM
 WWW.SCOTTARCHITECTURE.INFO

| | | | |
|----------|-----|------------------|--------------|
| designer | DWS | date | 2019-04-05 |
| drawn by | SM | scale | 1/4" = 1'-0" |
| checked | DWS | project no. | 1813 |
| | | digital file no. | |


Project Name
HAMERSLEY HOUSE
 350 E. 2ND
 NORTH VANCOUVER

Project Title
FLOOR PLANS


Drawing No.
A2 OF 5

- LEGEND
- EXISTING WALL
 - NEW WALL
 - - - REMOVE WALL
 - EXISTING DOOR
 - NEW DOOR
 - REMOVE DOOR
 - EXISTING FIXTURE
 - NEW FIXTURE
 - REMOVE FIXTURE

NOTE: AREAS INCLUDED IN CALCULATIONS FOR USABLE FLOOR AREA ARE SHOWN IN COLOUR AND ARE DIMENSIONED

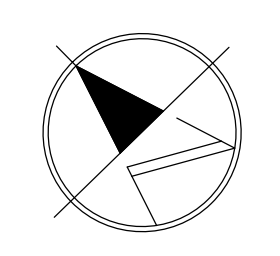


THIS PLAN AND DESIGN ARE, AND SHALL AT ALL TIMES, REMAIN THE EXCLUSIVE PROPERTY OF THE ARCHITECT AND CANNOT BE USED OR REPRODUCED WITHOUT WRITTEN CONSENT.
WRITTEN DIMENSIONS SHALL HAVE PRECEDENCE OVER SCALED DIMENSIONS.
CONTRACTORS SHALL VERIFY AND BE RESPONSIBLE FOR ALL DIMENSIONS AND CONDITIONS ON THE JOB. THIS OFFICE SHALL BE INFORMED OF ANY VARIATIONS FROM THE DIMENSIONS AND CONDITIONS SHOWN ON THE DRAWING.
THESE DRAWINGS REFER ONLY TO THE PROJECT NAMED BELOW.

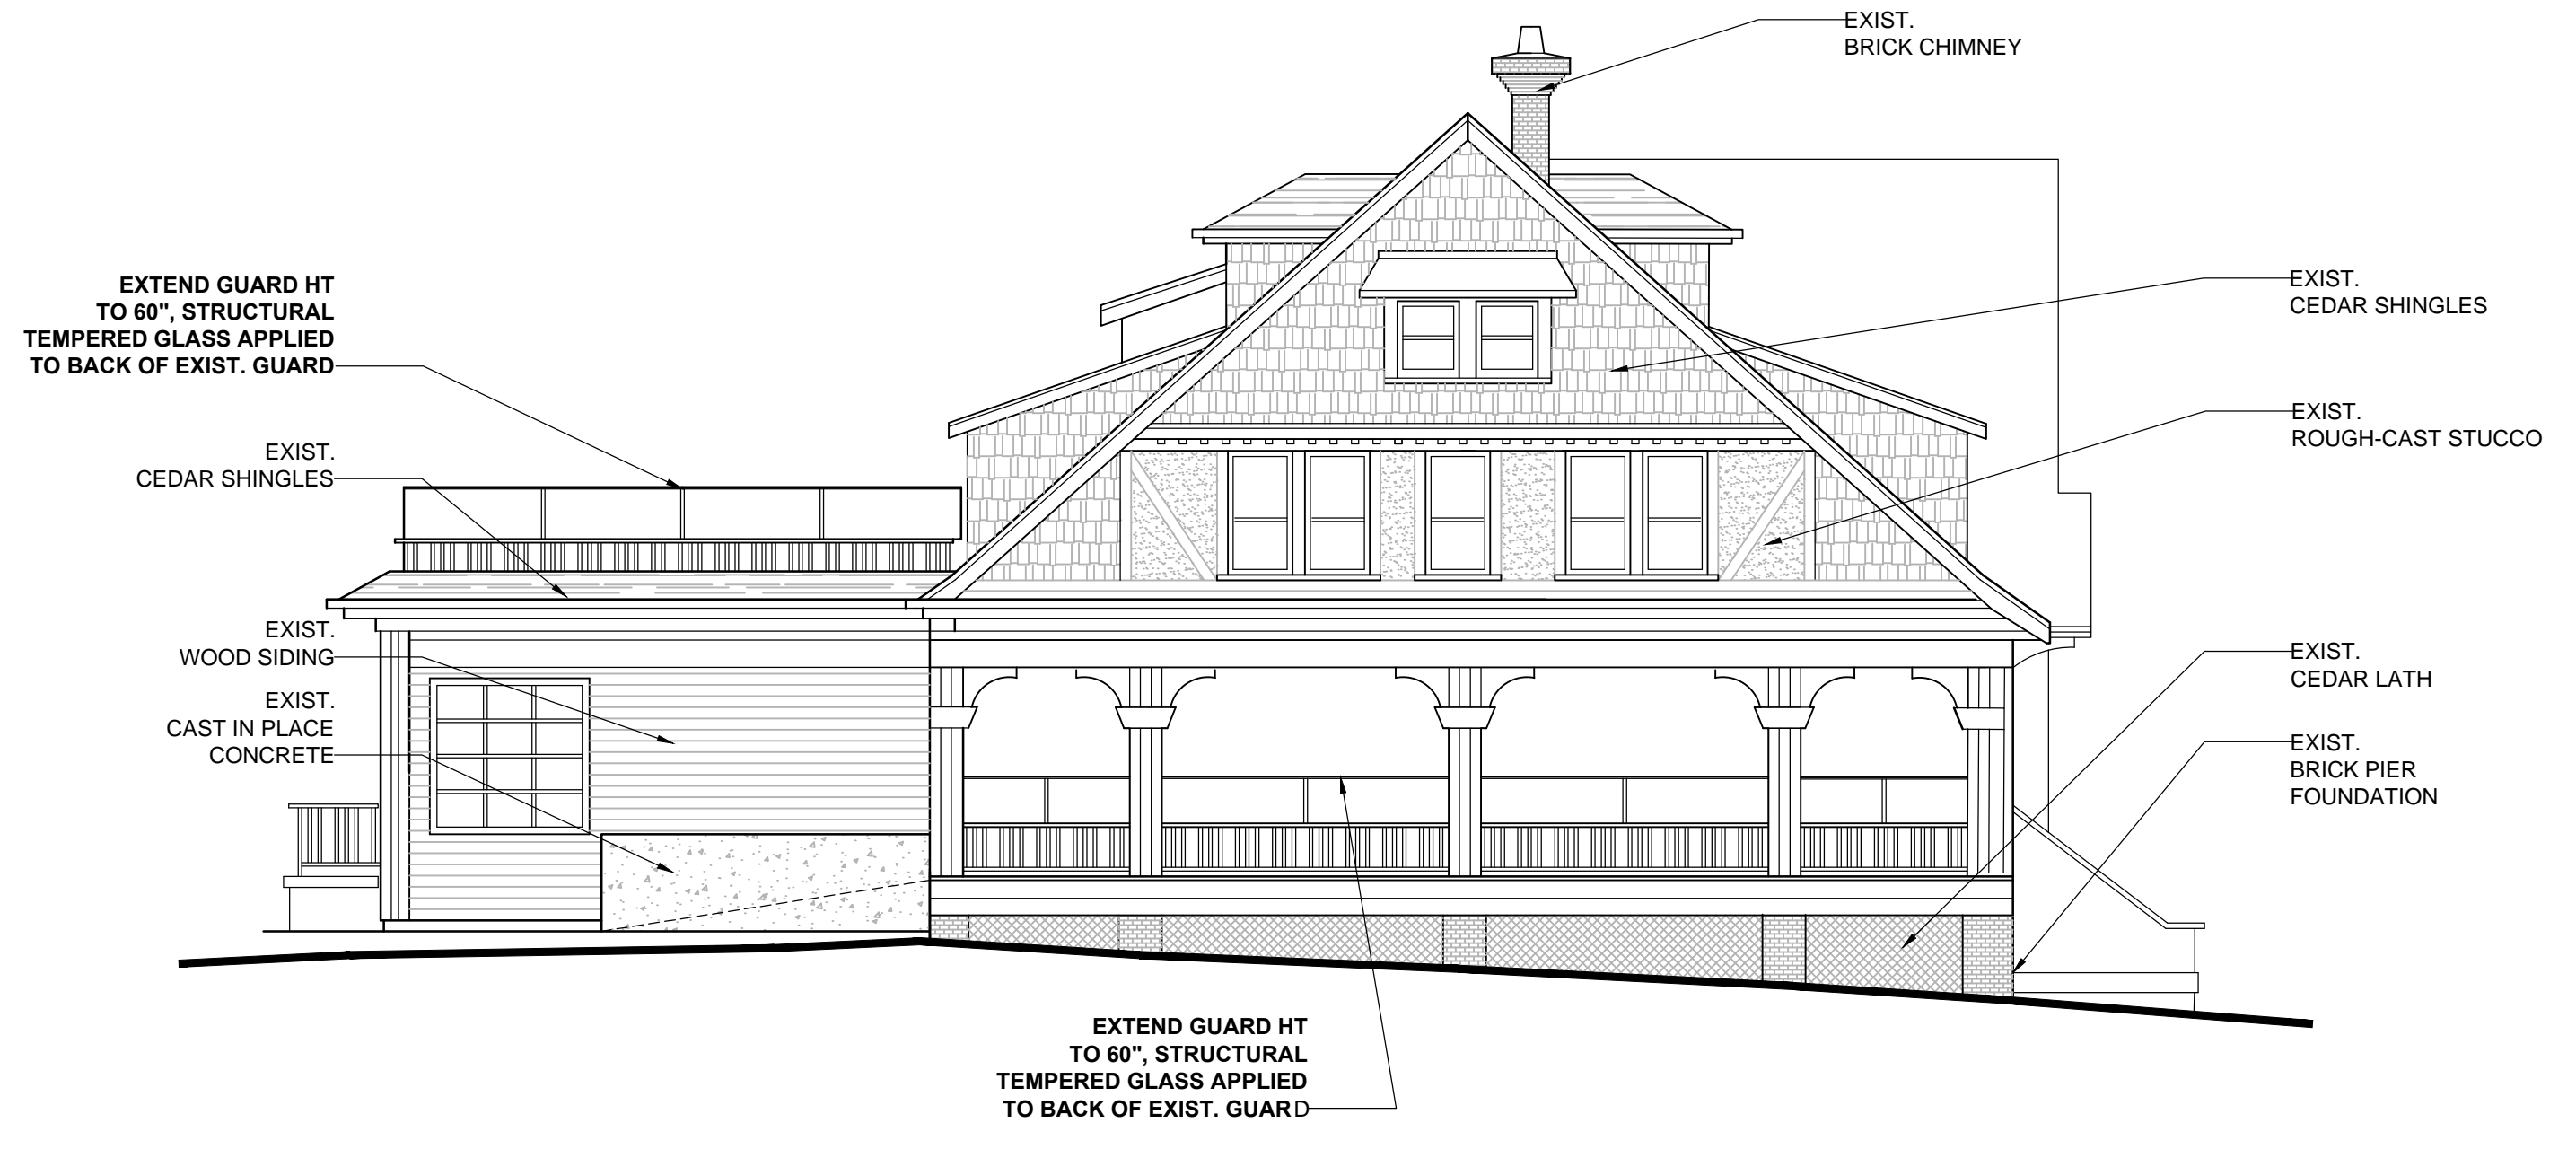


1 WEST ELEVATION
A3 1/8" = 1'-0"



2 SOUTH ELEVATION
A3 1/8" = 1'-0"

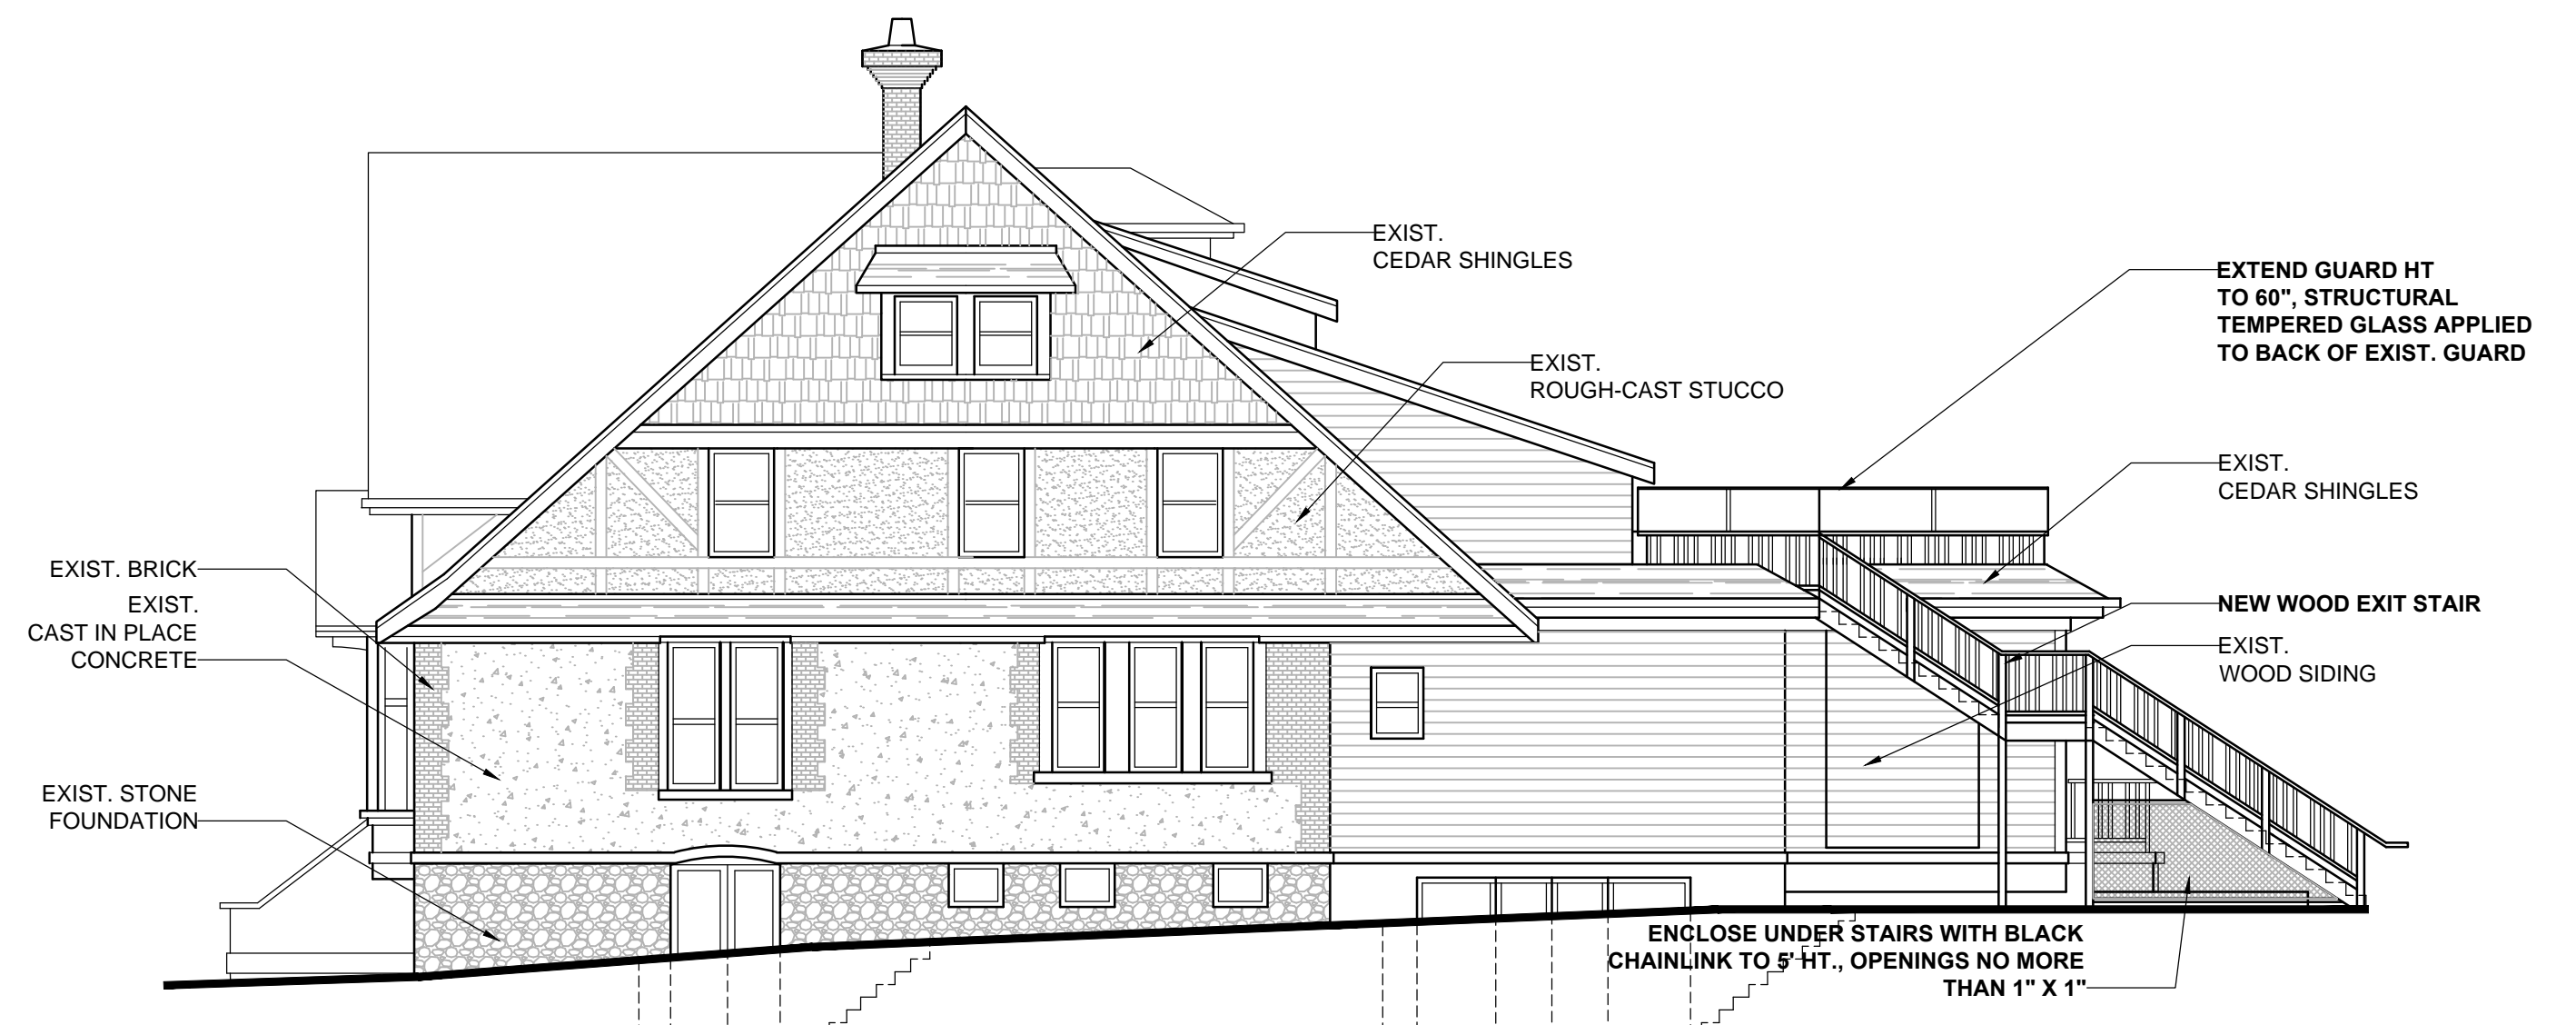

3 EAST ELEVATION
A3 1/8" = 1'-0"

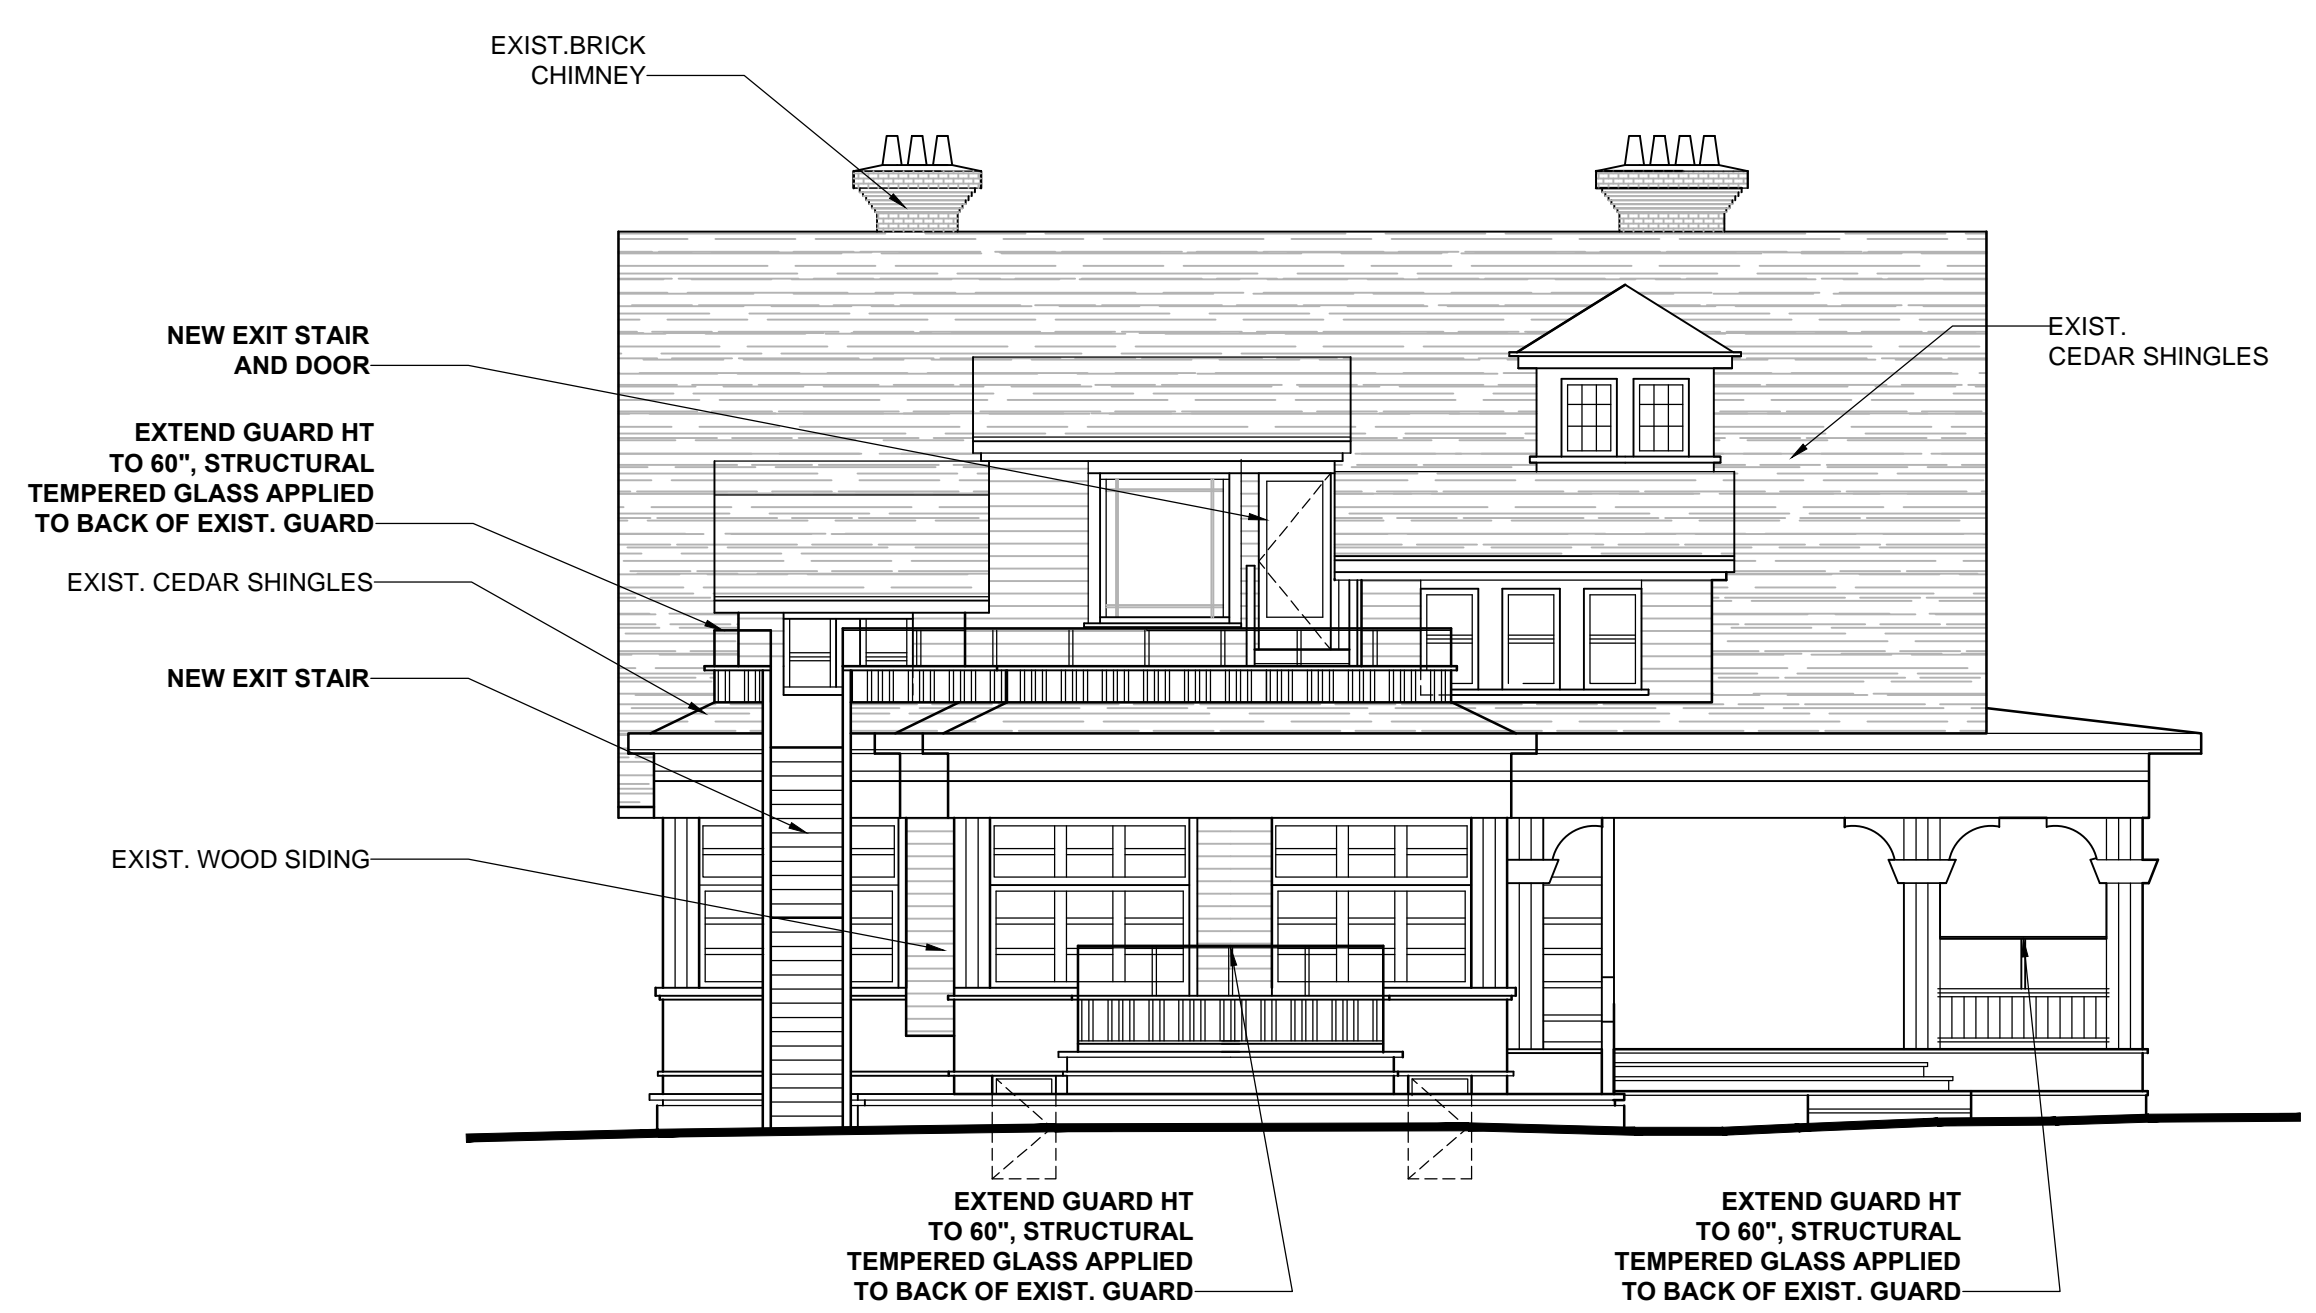

4 NORTH ELEVATION
A3 1/8" = 1'-0"

| No. | Date | By | Description |
|-----|------------|-----|-----------------------------|
| 8 | 2020 05 14 | DWS | REBILLED FOR REVISION |
| 7 | 2020 03 18 | DWS | REBILLED FOR REVISION |
| 6 | 2020 02 29 | DWS | ISSUED FOR REVIEW |
| 5 | 2019 09 16 | DWS | ISSUED FOR LICENSING REVIEW |
| 4 | 2019 07 05 | DWS | ISSUED FOR REVISION |
| 3 | 2019 06 14 | DWS | ISSUED FOR REVIEW |
| 2 | 2019 05 31 | DWS | ISSUED TO CLIENT |
| 1 | 2019 05 30 | DWS | ISSUED TO CONSULTANTS |

ALL DIMENSIONS MUST BE VERIFIED BY THE CONTRACTOR. THIS DRAWING IS NOT TO BE USED FOR CONSTRUCTION PURPOSES UNTIL COUNTER-SIGNED.
Date: _____ signature _____

SCOTT ARCHITECTURE
403-1011 FORT STREET
VICTORIA, BC V8V 3K5
TEL 778.432.2995
SCOTTARCHITECTURE@HOTMAIL.COM
WWW.SCOTTARCHITECTURE.INFO

| Drawn by | Scale |
|----------|--------------|
| DWS | 1/8" = 1'-0" |

Project No. 1813
Digital File No. _____


Project Name: **HAMERSLEY HOUSE**
350 E. 2ND NORTH VANCOUVER

Drawing Title: **PROPOSED ELEVATIONS**


350 EAST 2ND STREET
NORTH VANCOUVER

MAIN FLOOR 2,906 SQ.FT.
TOP FLOOR 1,203 SQ.FT.
UPPER FLOOR 2,284 SQ.FT.
LOWER FLOOR 2,392 SQ.FT.
TOTAL 8,785 SQ.FT.


COACH HOUSE
UPPER FLOOR 429 SQ.FT.
MAIN FLOOR 174 SQ.FT.
GARAGE 471 SQ.FT.

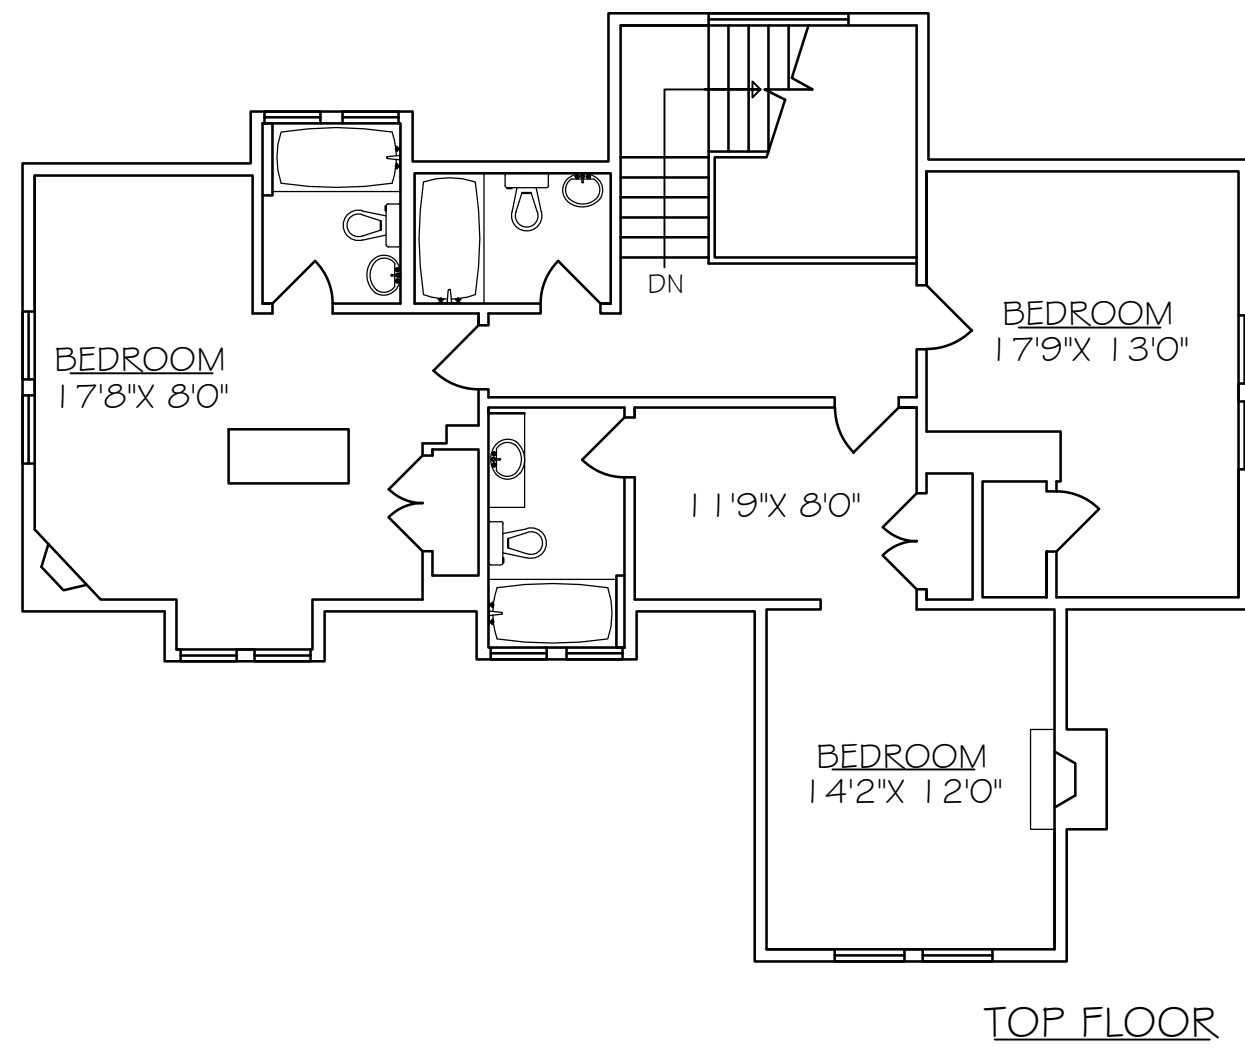


TOP FLOOR

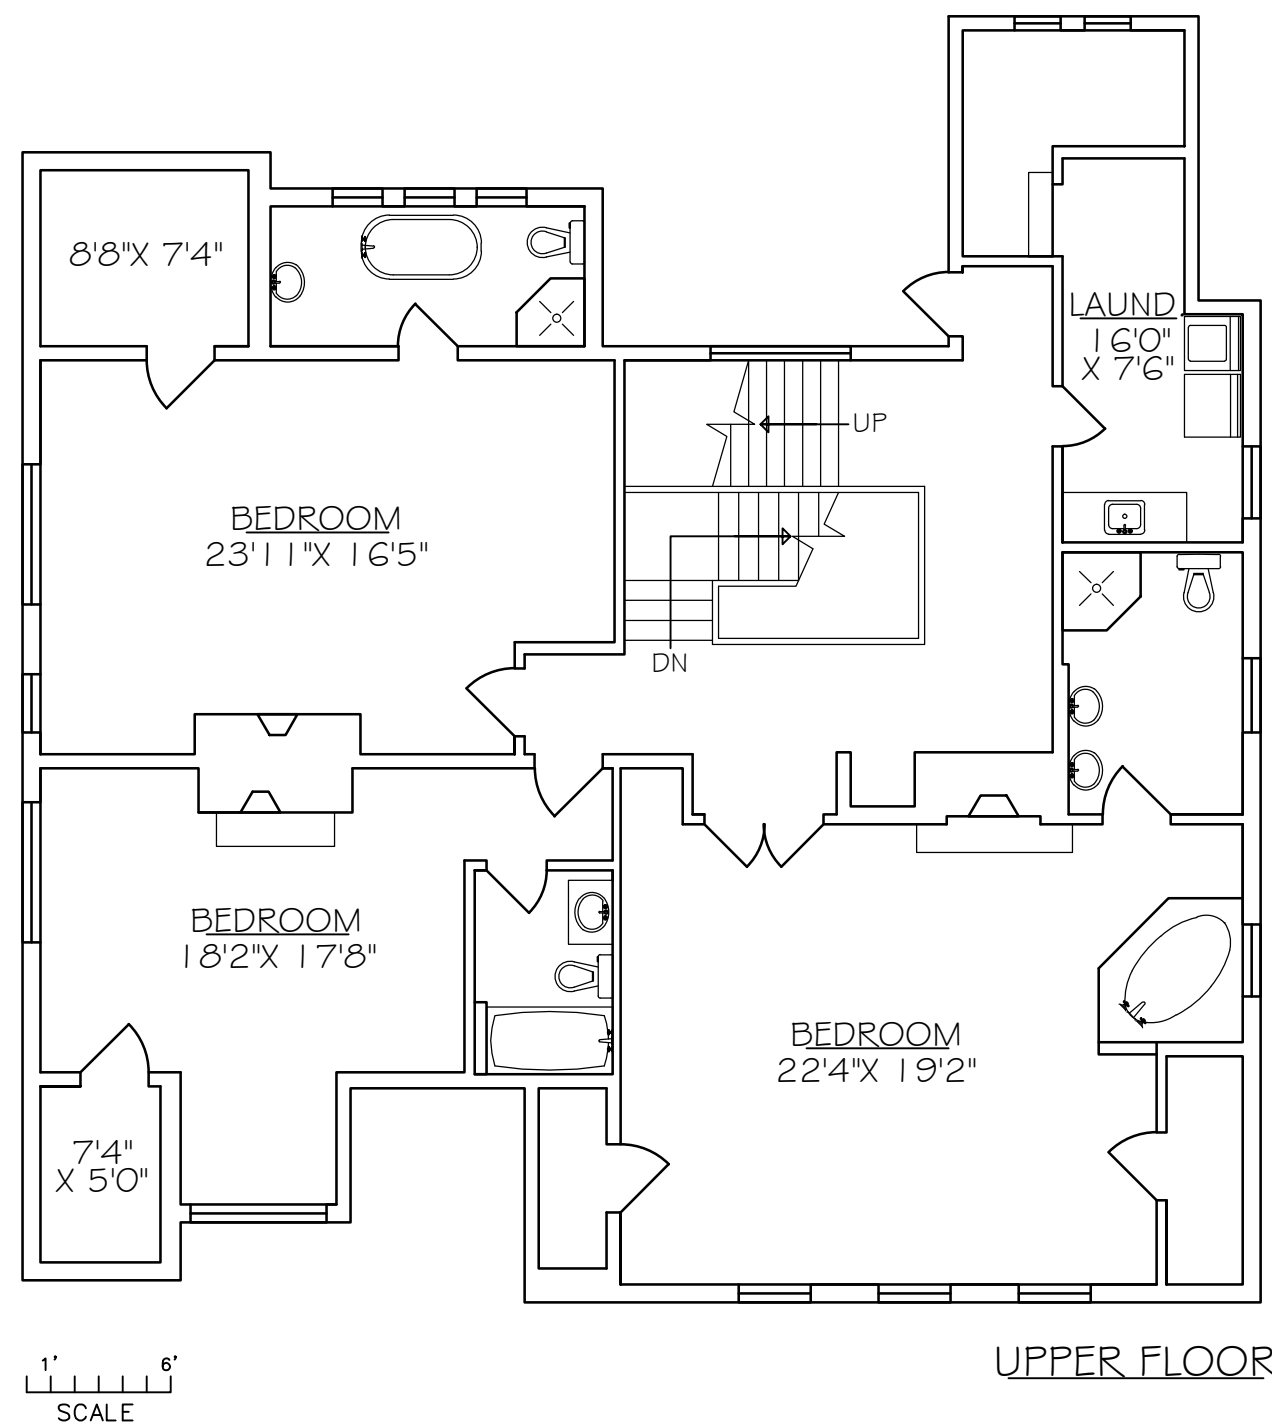


UPPER FLOOR

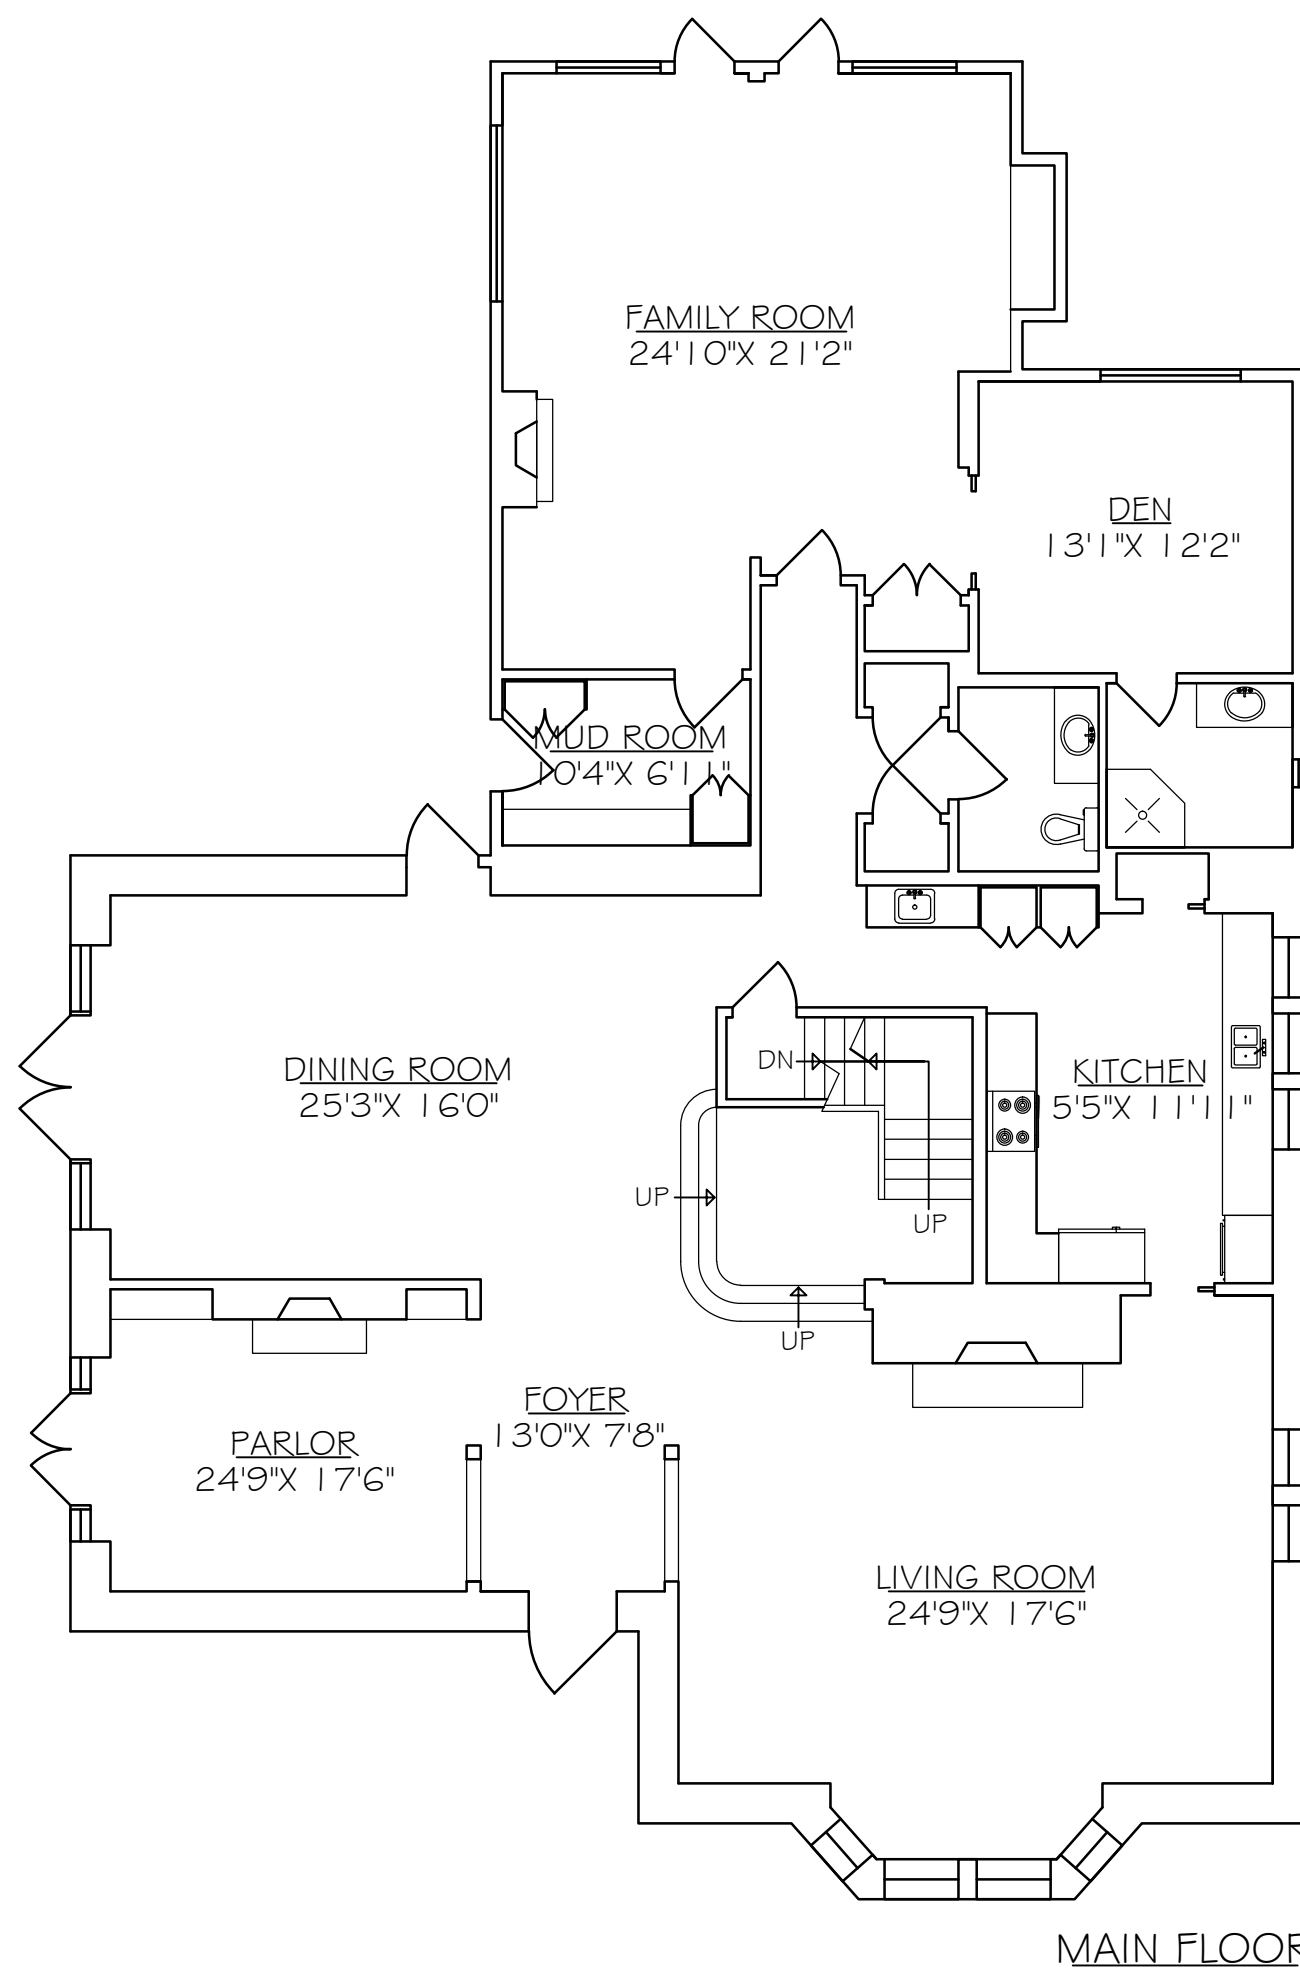


MAIN FLOOR

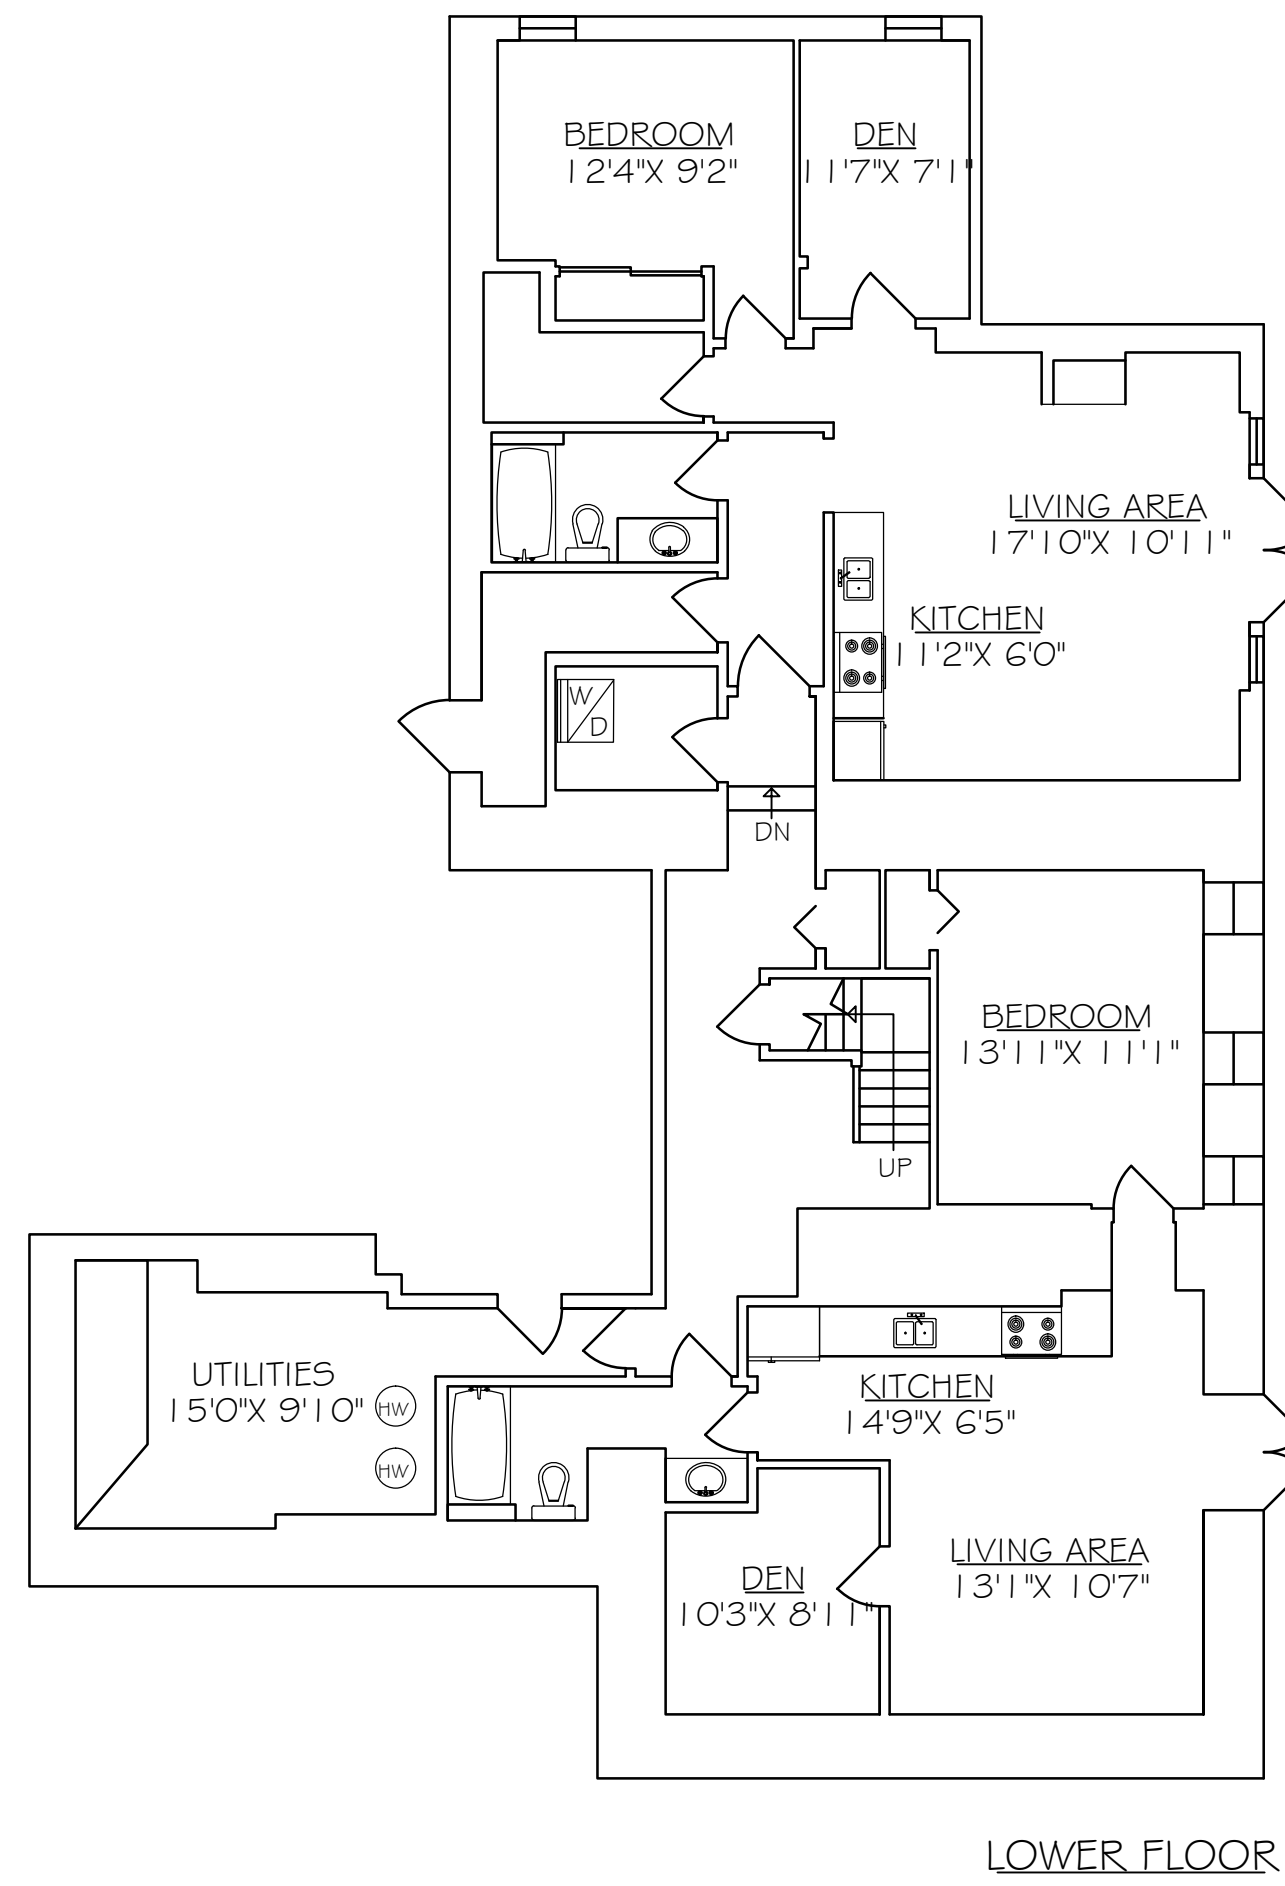

LOWER FLOOR

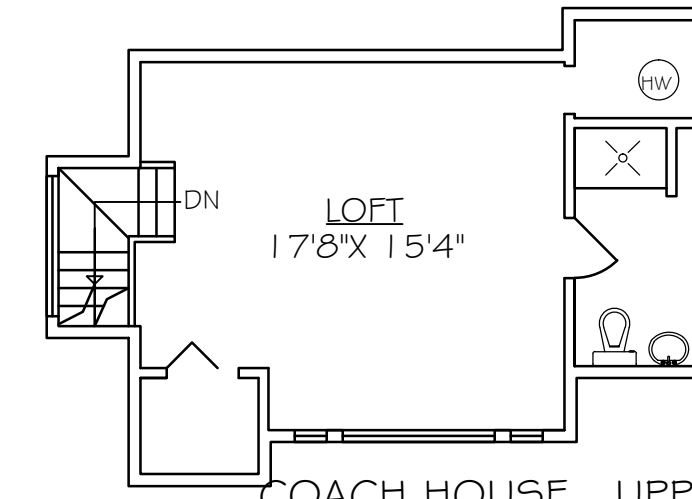

COACH HOUSE - UPPER FLOOR

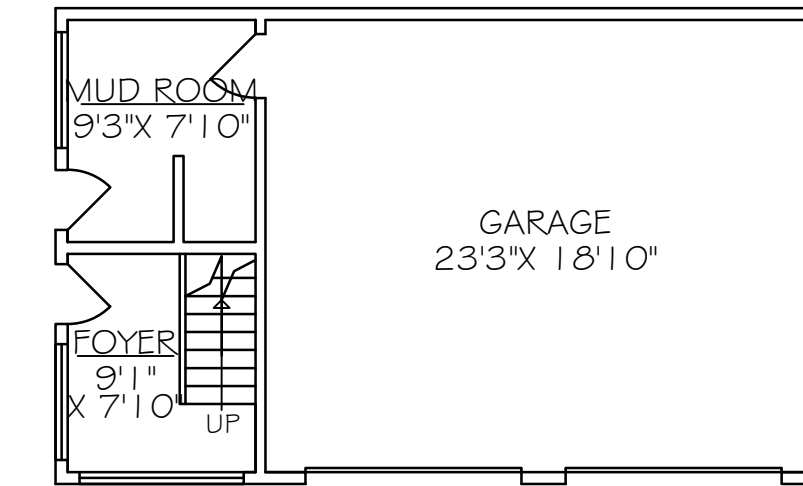

COACH HOUSE - MAIN FLOOR

COPYRIGHT RESERVED

THIS PLAN AND DESIGN ARE, AND SHALL AT ALL TIMES, REMAIN THE EXCLUSIVE PROPERTY OF THE ARCHITECT AND CANNOT BE USED OR REPRODUCED WITHOUT WRITTEN CONSENT.
WRITTEN DIMENSIONS SHALL HAVE PRECEDENCE OVER SCALED DIMENSIONS.
CONTRACTORS SHALL VERIFY AND BE RESPONSIBLE FOR ALL DIMENSIONS AND CONDITIONS ON THE JOB. THIS OFFICE SHALL BE INFORMED OF ANY VARIATIONS FROM THE DIMENSIONS AND CONDITIONS SHOWN ON THE DRAWING.
THESE DRAWINGS REFER ONLY TO THE PROJECT NAMED BELOW.

| | | |
|---|------------|-----------------------------|
| 5 | 2020 05 14 | ISSUED FOR REDLINING |
| 4 | 2020 03 18 | REBUKED FOR REDLINING |
| 3 | 2020 02 29 | ISSUED FOR REVIEW |
| 2 | 2019 09 16 | ISSUED FOR LICENSING REVIEW |
| 1 | 2019 07 05 | ISSUED FOR REDLINING |

ALL DIMENSIONS MUST BE VERIFIED BY THE CONTRACTOR. THIS DRAWING IS NOT TO BE USED FOR CONSTRUCTION PURPOSES UNTIL COUNTER-SIGNED.

Date: _____ Signature: _____

SCOTT ARCHITECTURE
403-1011 FORT STREET
VICTORIA, BC V8V 3K5
TEL 778.432.2995
SCOTTARCHITECTURE@HOTMAIL.COM
WWW.SCOTTARCHITECTURE.INFO

| | | | |
|----------|-----|------------------|--------------|
| designer | DWS | date | 2019 06 11 |
| drawn by | SM | scale | 1/4" = 1'-0" |
| checked | DWS | project no. | 1813 |
| | | digital file no. | |

Project Name
HAMERSLEY HOUSE

Drawing Title

EXISTING PLANS

Drawing No.
A4 OF 5


THIS PLAN AND DESIGN ARE, AND SHALL AT ALL TIMES, REMAIN THE EXCLUSIVE PROPERTY OF THE ARCHITECT AND CANNOT BE USED OR REPRODUCED WITHOUT WRITTEN CONSENT.
 WRITTEN DIMENSIONS SHALL HAVE PRECEDENCE OVER SCALED DIMENSIONS.
 CONTRACTORS SHALL VERIFY AND BE RESPONSIBLE FOR ALL DIMENSIONS AND CONDITIONS ON THE JOB. THIS OFFICE SHALL BE INFORMED OF ANY VARIATIONS FROM THE DIMENSIONS AND CONDITIONS SHOWN ON THE DRAWING.
 THESE DRAWINGS REFER ONLY TO THE PROJECT NAMED BELOW.



1 WEST ELEVATION
 A5 1/8" = 1'-0"



2 SOUTH ELEVATION
 A5 1/8" = 1'-0"

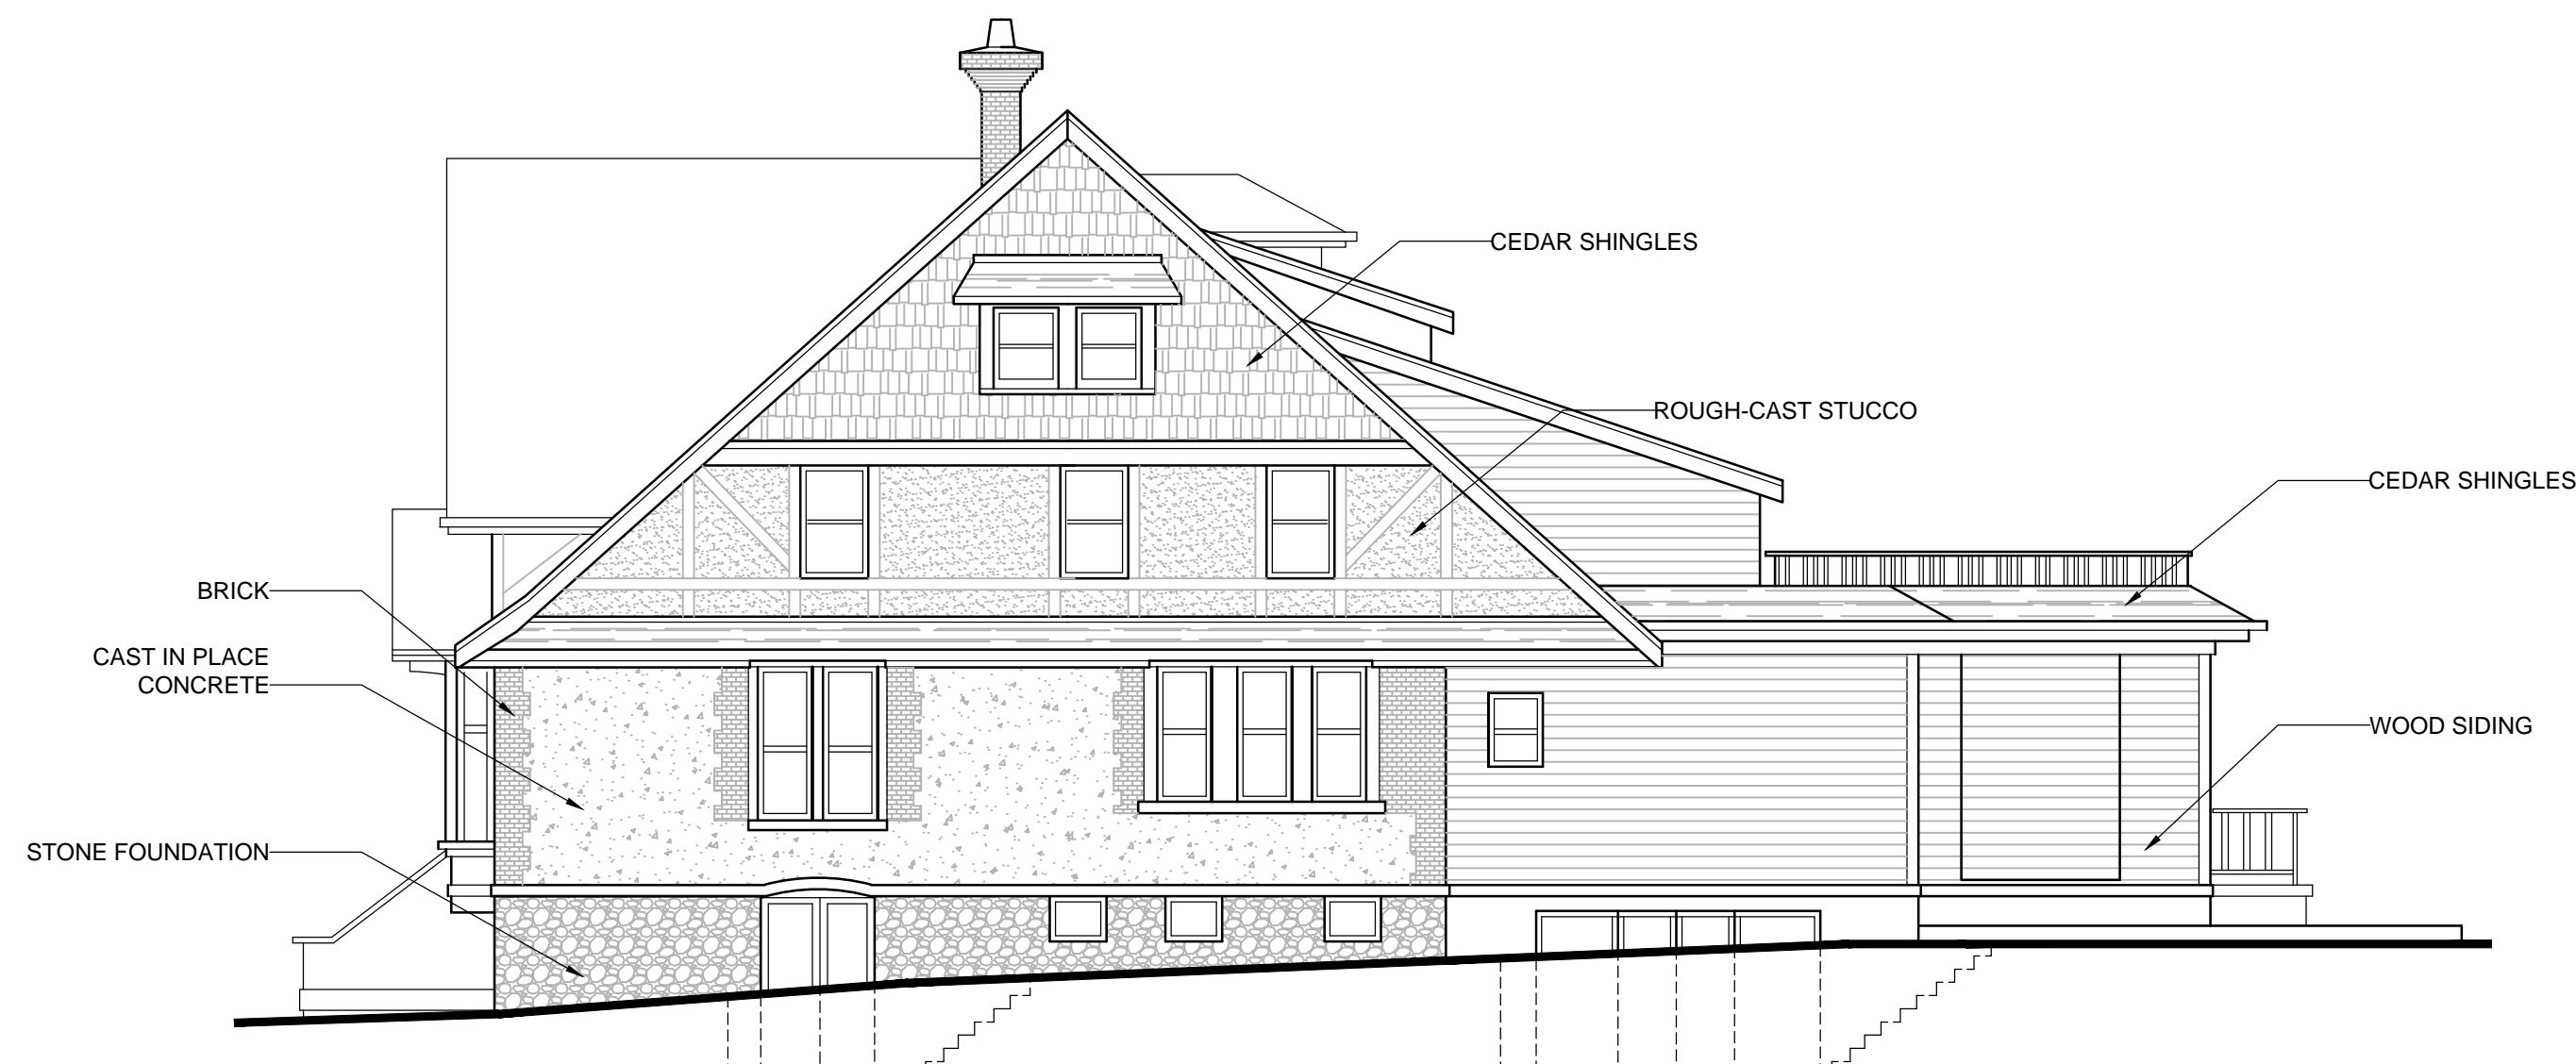

3 EAST ELEVATION
 A5 1/8" = 1'-0"



4 NORTH ELEVATION
 A5 1/8" = 1'-0"

| | | |
|---|------------|-----------------------------|
| 7 | 2020 05 14 | ISSUED FOR REDLINING |
| 6 | 2020 03 18 | ISSUED FOR REDLINING |
| 5 | 2020 02 29 | ISSUED FOR REVIEW |
| 4 | 2019 09 16 | ISSUED FOR LICENSING REVIEW |
| 3 | 2019 07 05 | ISSUED FOR REDLINING |
| 2 | 2019 05 30 | ISSUED TO CLIENT |
| 1 | 2019 05 30 | ISSUED TO CONSULTANTS |

ALL DIMENSIONS MUST BE VERIFIED BY THE CONTRACTOR. THIS DRAWING IS NOT TO BE USED FOR CONSTRUCTION PURPOSES UNTIL COUNTER-SIGNED.
 Date: _____ signature _____

SCOTT ARCHITECTURE
 403-1011 FORT STREET
 VICTORIA, BC V8V 3K5
 TEL 778.432.2995
 SCOTTARCHITECTURE@HOTMAIL.COM
 WWW.SCOTTARCHITECTURE.INFO

| | | | |
|----------|-----|------------------|--------------|
| designer | DWS | date | 2019 05 29 |
| drawn by | SM | scale | 1/8" = 1'-0" |
| checked | DWS | project no. | 1813 |
| | | digital file no. | |

Project Name: **HAMERSLEY HOUSE**
 350 E. 2ND
 NORTH VANCOUVER

Drawing Title: **EXISTING ELEVATIONS**