
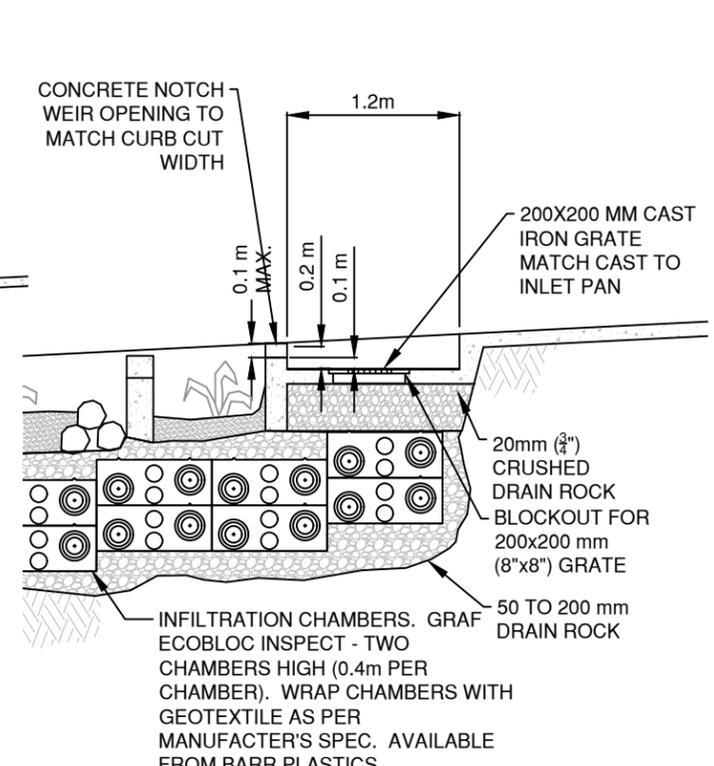
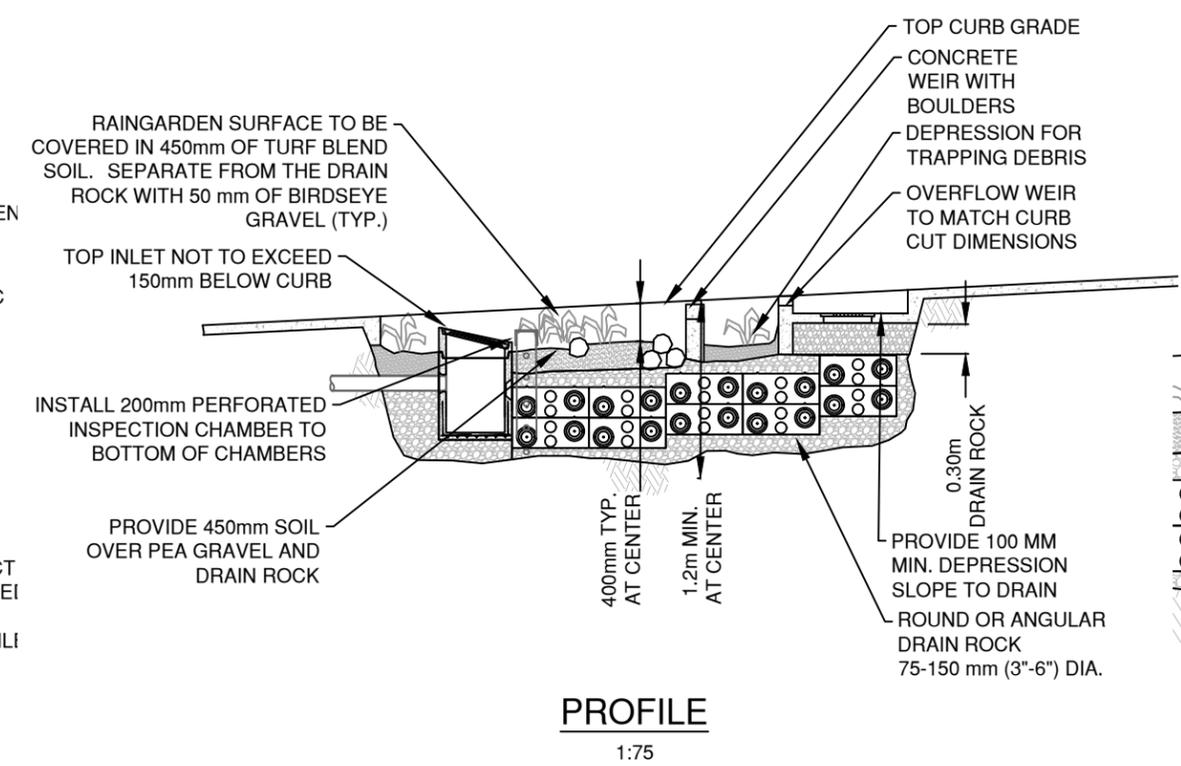
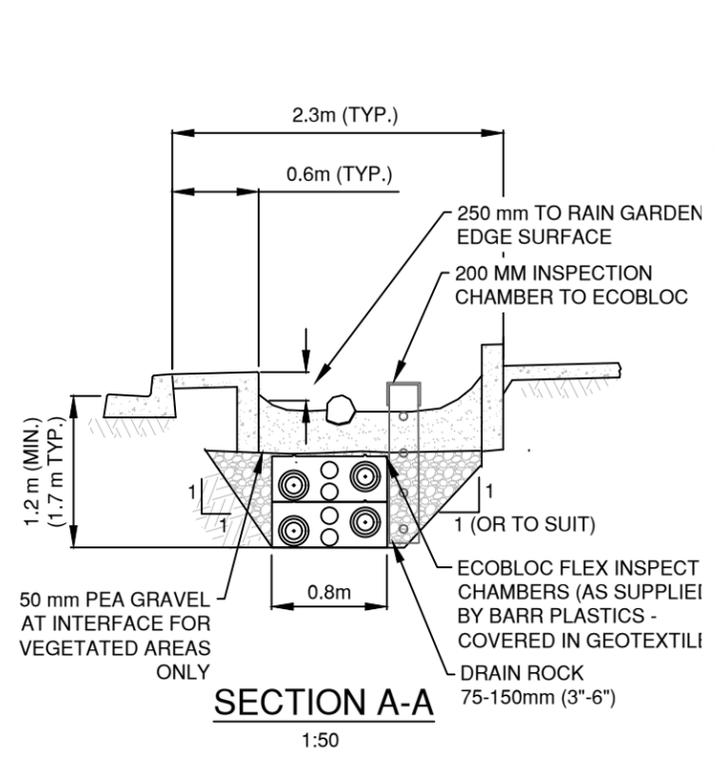
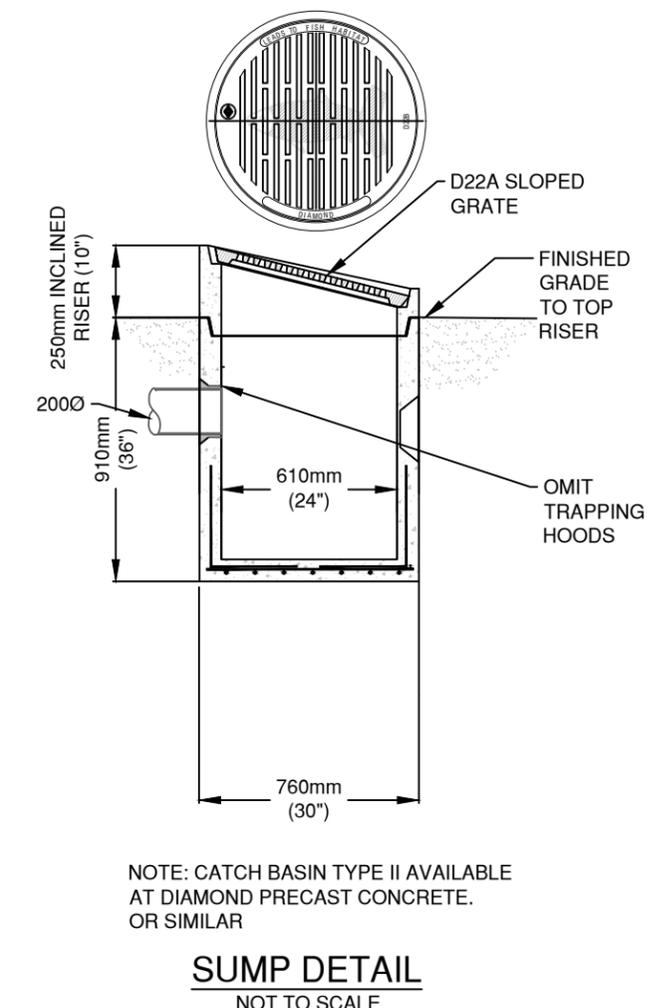


PLOTTED: 2022-06-03 1:10:04 PM
 FILE: X:\PEP\PROJECTS\5330 PUBLIC WORKS PROJECTS\5330-10 STANDARD DETAIL DRAWINGS\003-STORM AND SANITARY SEWERS\S205 - S215 - RAINGARDEN DETAILS\CNV-SWMP-07-08 - RAIN GARDEN DETAIL - 20200120.DWG USER: JNYVALL

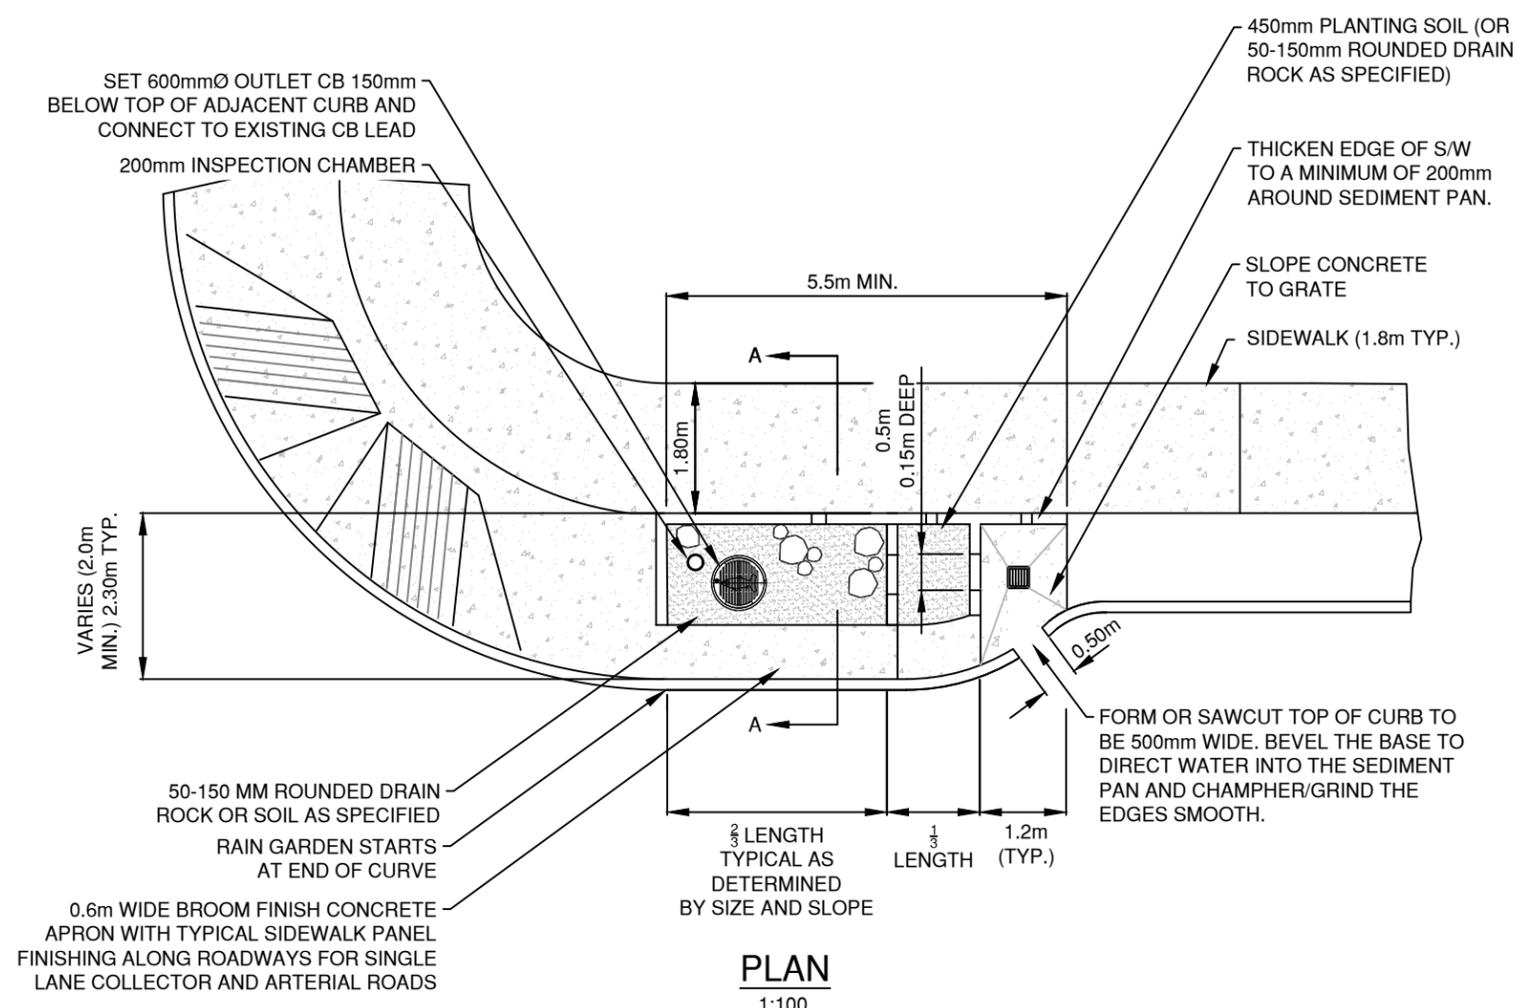

RAIN GARDEN STANDARD DRAWING

CURB CUT INLET
 ROADS AT 7% OR LESS

DATE:	JULY 15, 2020
REV. NO.:	5
DWG.No.:	S215
SCALE:	AS SHOWN
DRAWN:	JN
CHECKED:	DTM
APPROVED:	DTM