


EDGE OF  
MULTI-USE PATH


VARIO FLEX SHAFT C/W CAST  
IRON DOME SHAFT. FIT WITH  
STANDARD MMCD S5 MANHOLE  
FRAME AND LID (565 MM - D18)

30 ECOBLOC FLEX INFILTRATION  
BLOCKS (15 x 2 HIGH) POSITIONS  
TO BEST SUIT SITE CONDITIONS

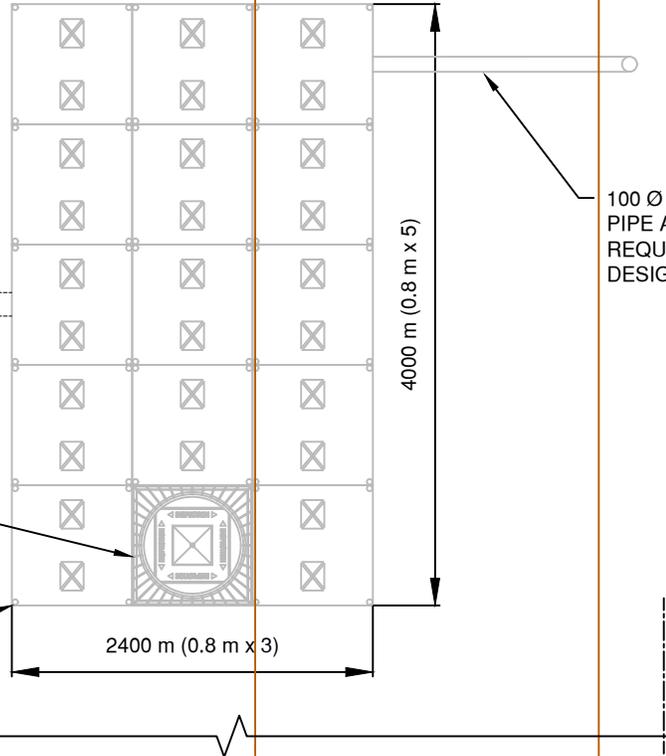

100 Ø DEAERATION  
PIPE AND CAP AS  
REQUIRED FOR  
DESIGN

PLAN

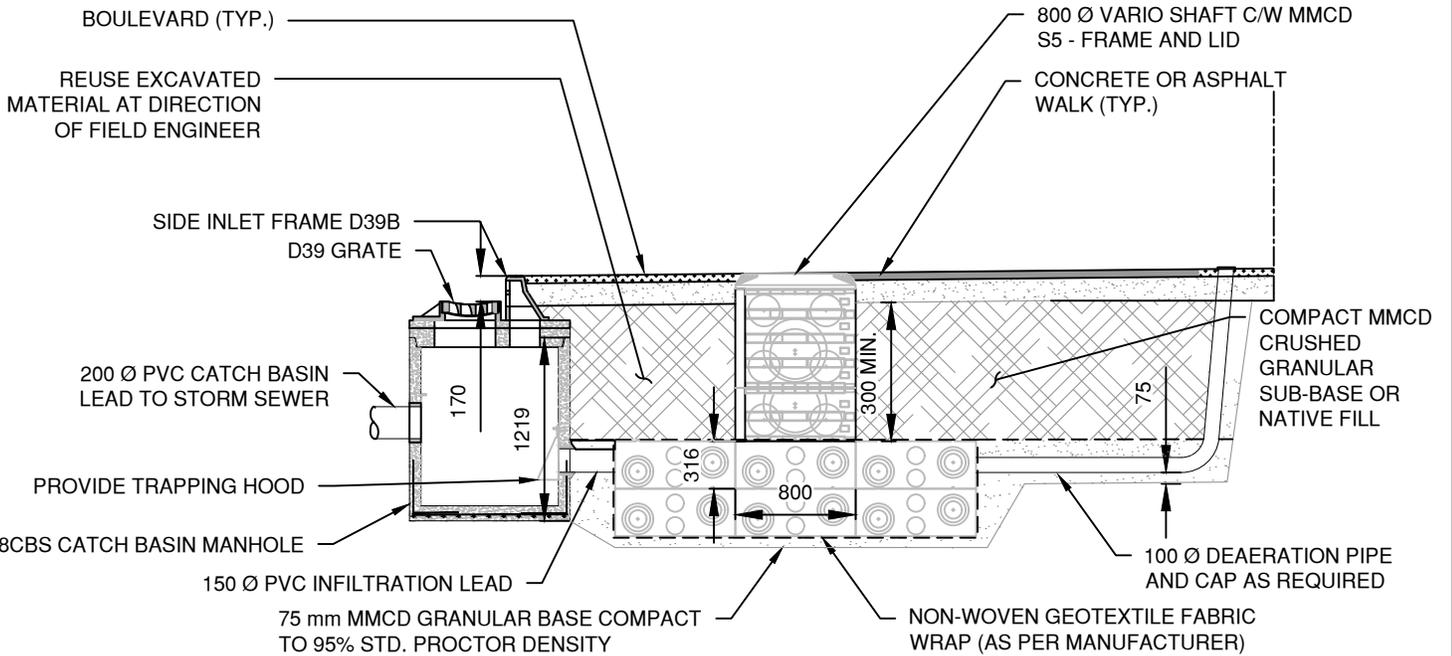

SECTION

(N.T.S.)

# CITY OF NORTH VANCOUVER

## CATCH BASIN INFILTRATION CHAMBER

DRAWN: JN

DATE: JUNE 2020

DWG.No. **S19S**

CHECKED: DTM

APPROVED: DTM