

PRIMARY CONTROL - LOCAL GROUND COORDINATES			
POINT NUMBER	NORTHING	EASTING	ELEVATION
MON 02H2493	464307.927	93593.135	81.534
MON 87H3660	463315.876	93371.710	37.660
MON MOC2	464090.920	93593.627	69.298

LEGEND

● Survey Monument

SITE FEATURES


- Culvert Inlet
- Culvert Outlet
- ← Guy Wire Anchor
- ⊕ Lamp Standard
- ⊗ Manhole - Storm
- ⊗ Manhole - Sewer
- ⊗ Manhole - Water
- ⊙ Test Hole
- ⊙ Tree - Coniferous
- ⊙ Tree - Deciduous

NOTES

- Project Survey Control is based on static GPS measurements and referenced to Integrated Survey Monument 02H2493.
- Coordinates are of ground level and are based on the following conversion factors
Scale Factor: 0.99959497409
Northing Shift: -500214.803
Easting Shift: -400199.999
- The vertical project datum was derived from the following geodetic monument 02H2493 (Elevation = 81.534).
- Contour interval is 1 metre.
- All distances are in metres.
- Field Survey was completed July 3, 2007.

Information on existing utilities may not be complete or accurate. Prior to construction, contractors shall expose locations of all existing utilities and advise the engineer of potential conflicts.

This drawing has been prepared for the client identified, to meet the standards and requirements of the applicable Public Agencies. McElhanney Consulting Services Ltd., its employees, subcontractors and agents accept no responsibility to any other party, including contractors, suppliers, consultants and stakeholders, or their employees or agents, for loss or liability incurred as a result of their use of these drawings.

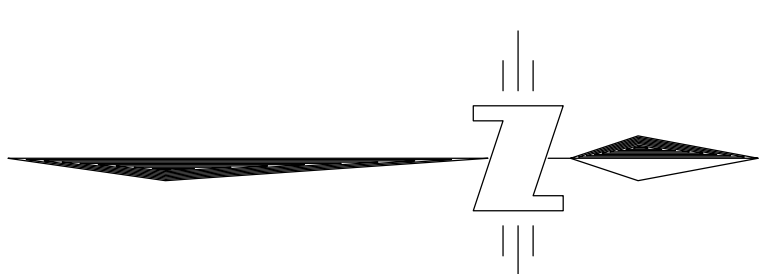

No.	Date	From below	To: of Blank & Trees	Revision	Dr.
1	Aug. 1, 2007				KT

THIS DRAWING AND DESIGN IS THE PROPERTY OF McELHANEY CONSULTING SERVICES LTD. AND SHALL NOT BE USED, REPRODUCED OR REPRODUCED IN ANY MANNER WITHOUT THE WRITTEN PERMISSION OF McELHANEY CONSULTING SERVICES LTD. WILL NOT BE HELD RESPONSIBLE FOR THE IMPROPER OR UNAUTHORIZED USE OF THIS DRAWING AND DESIGN.



McElhanney Consulting Services Ltd.
100-790 Beatty Street
Vancouver, B.C. V6B 2M1
PH: 604-683-4821
FAX: 604-683-4850

Designed: KT	Checked: JFC	Date: JULY 19, 2007
Drawn: KT	Surveyed: LS, CC	

SCALE : 1:2500

(ALL DIMENSIONS ARE IN METRES)

Approved Sealed

CITY OF NORTH VANCOUVER
141 WEST 14th STREET, NORTH VANCOUVER, BC V7M 1H9
TOPOGRAPHIC SURVEY
MOSQUITO CREEK SLOPE STABILIZATION
BETWEEN WEST 7TH STREET AND WEST 24th STREET
NORTH VANCOUVER, BC

Client Drawing No	2113-01722-0
Drawing No	01722-0-01
Sheet	1 of 4
Revision	1