





450mm X 225mm

INSTALL POST MOUNTED
WA-50 T SIGN AT EACH
APPROACH TO SPEED
BUMP

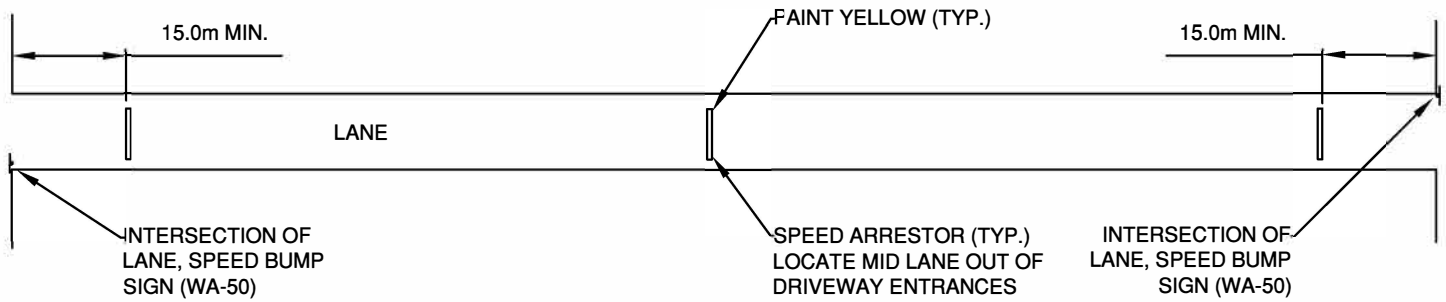

TYPICAL INSTALLATION
PLAN VIEW

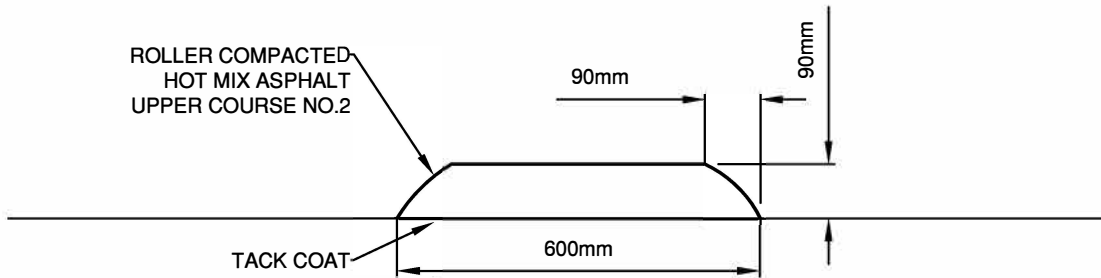

SIDE PROFILE

(N.T.S.)

METRIC

CITY OF NORTH VANCOUVER

SPEED ARRESTORS FOR RESIDENTIAL LANES

DRAWN: JN

DATE: JANUARY, 2025

DWG.No. R5S

CHECKED: WW

APPROVED: WW