


© Copyright reserved. This drawing and design is the property of PMG Landscape Architects and may not be reproduced or used for other projects without their permission.

	<text><text><section-header></section-header></text></text>
CLIENT: FARZIN YADEGARI ARCHITECT INC. PARVIZ BEHROZI PROJECT: TOWNHOUSES AND APARTMENTS	
CLIENT: FARZIN YADEGARI ARCHITECT INC. PARVIZ BEHROZI PROJECT: TOWNHOUSES AND APARTMENTS	
CLIENT: FARZIN YADEGARI ARCHITECT INC. PARVIZ BEHROZI PROJECT: TOWNHOUSES AND APARTMENTS	
PROJECT: TOWNHOUSES AND APARTMENTS	CLIENT:
TOWNHOUSES AND APARTMENTS	
DEVELOPIMENT 216-232 EAST 3RD STREET NORTH VANCOUVER DRAWING TITLE: LANDSCAPE	TOWNHOUSES AND APARTMENTS DEVELOPMENT 216-232 EAST 3RD STREET NORTH VANCOUVER

DATE: 2024.02.18 SCALE: 1:150 DRAWN: DD DESIGN: DD CHK'D: BA DRAWING NUMBER:

L1 0F 4

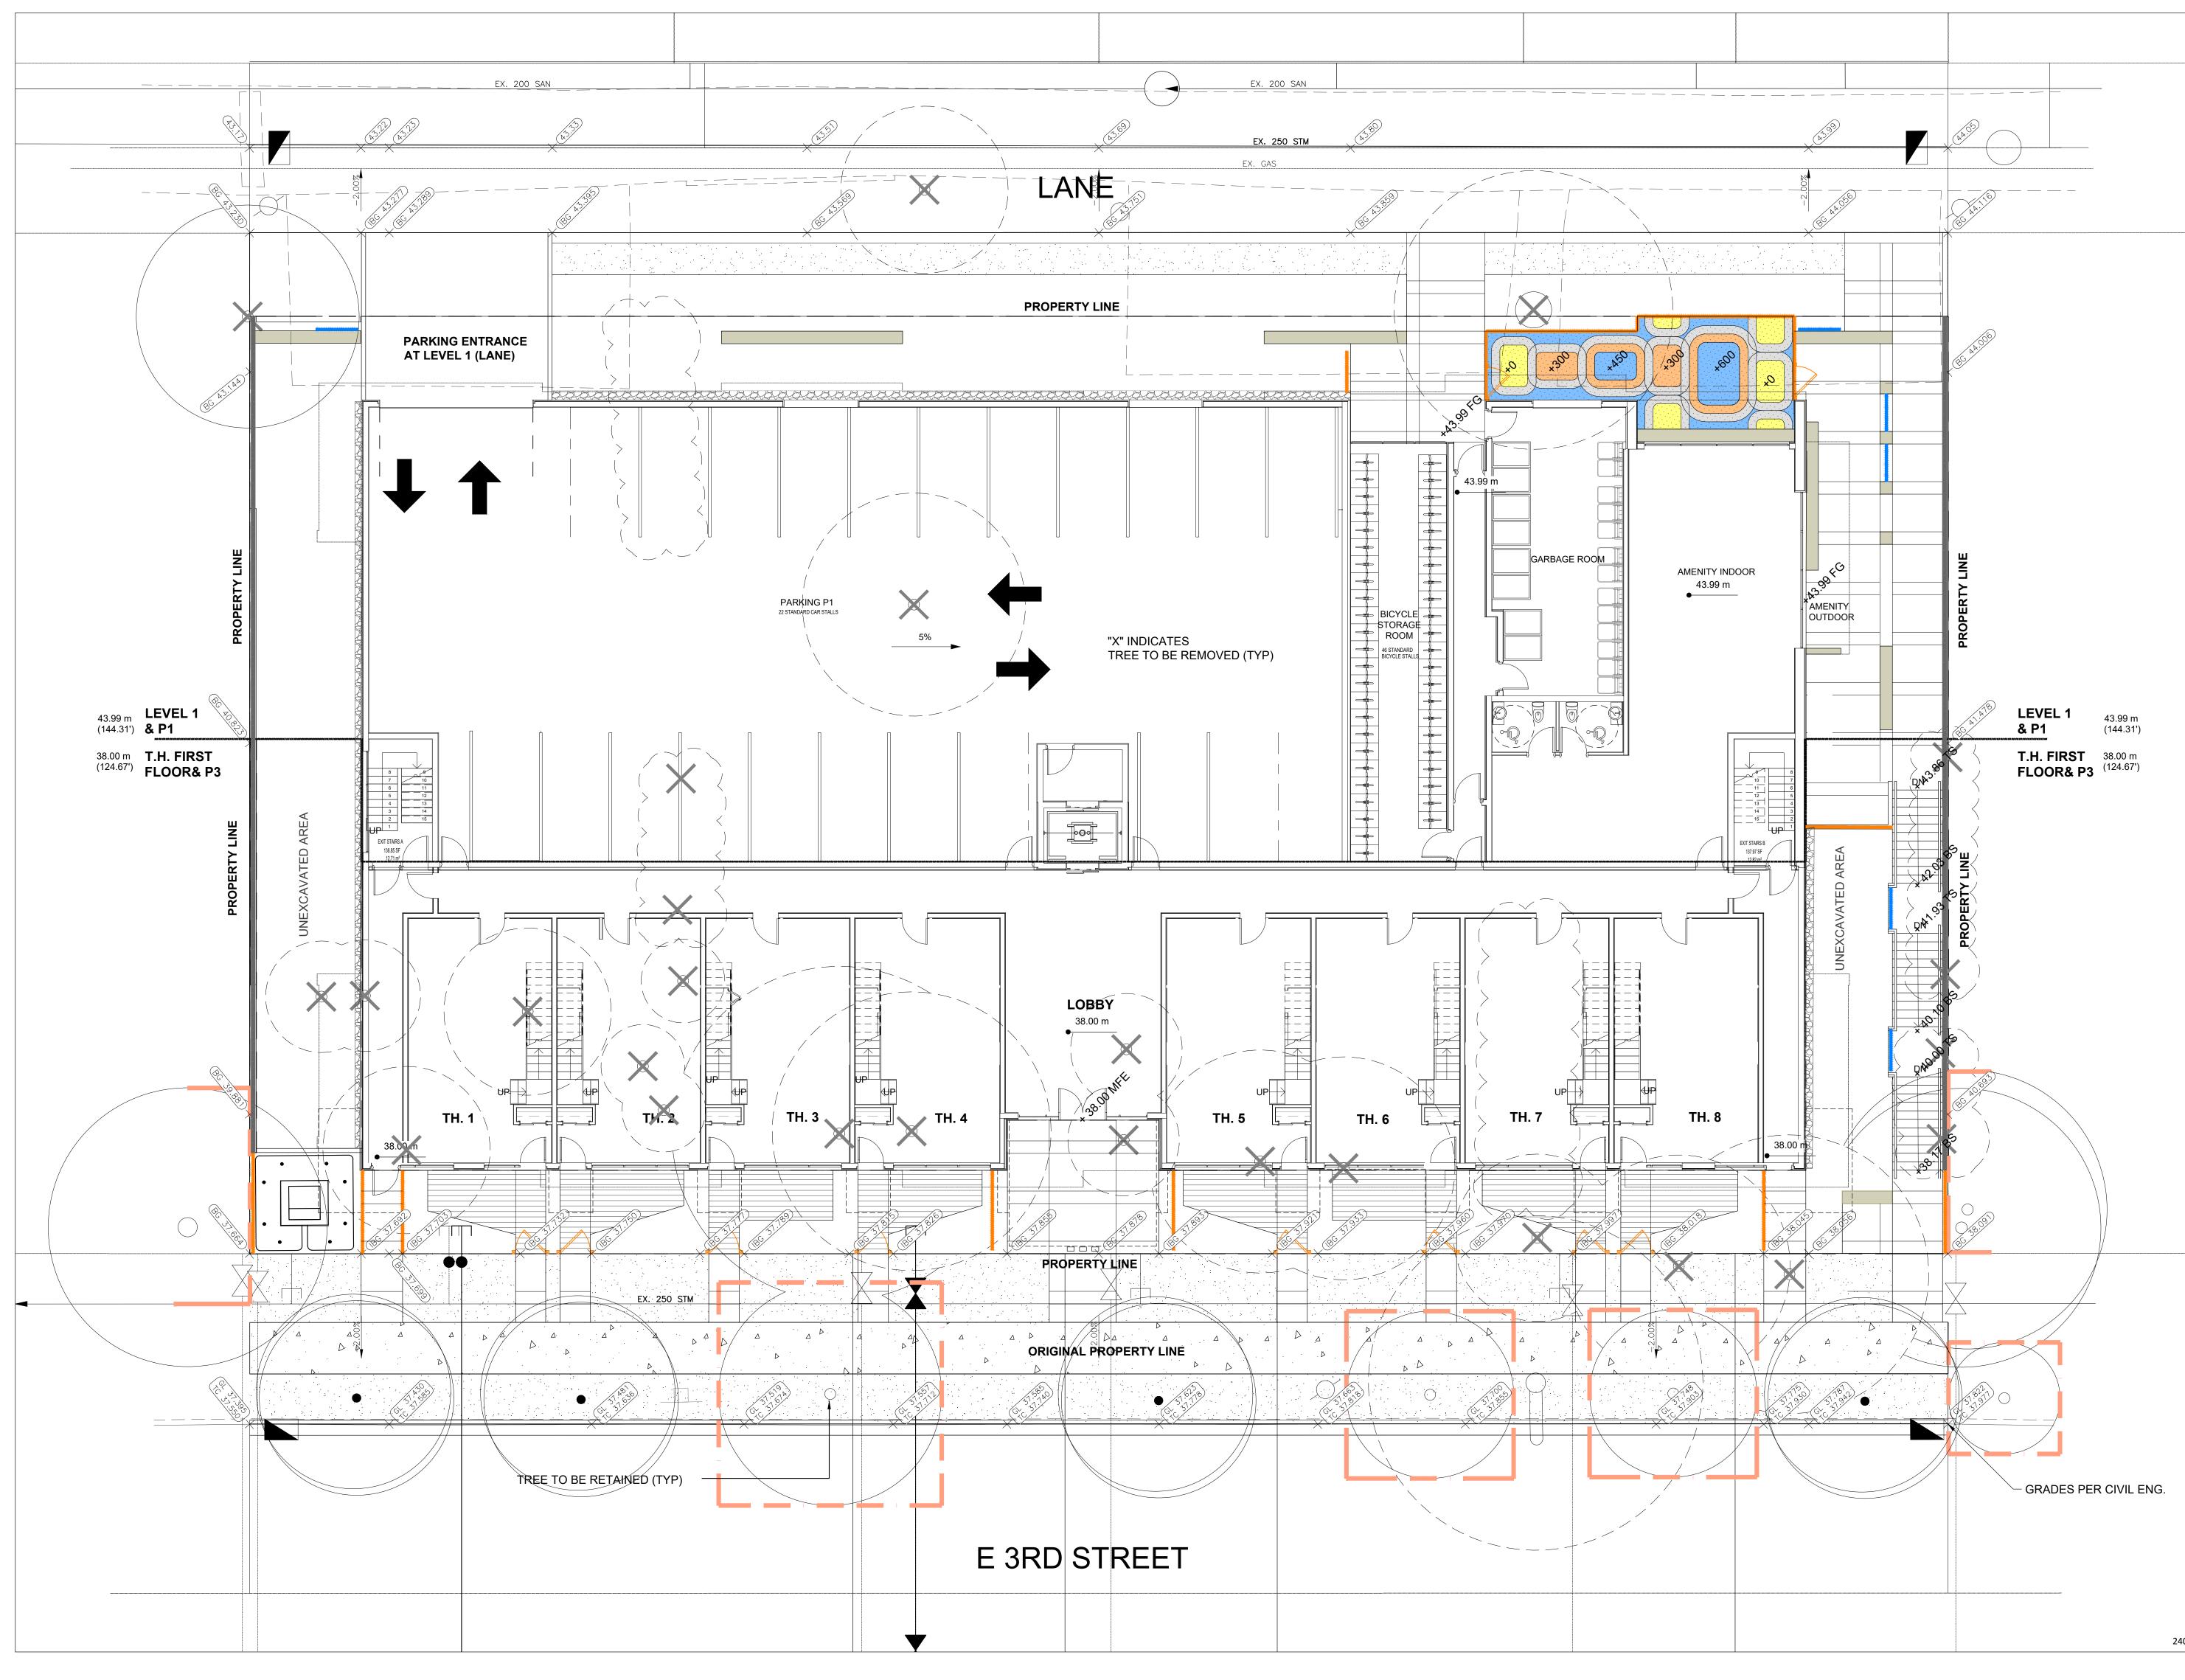

© Copyright reserved. This drawing and design is the property of PMG Landscape Architects and may not be reproduced or used for other projects without their permission.

pmo
ARCHITECTS
Suite C100 - 4185 Still Creek Drive Burnaby, British Columbia, V5C 6G9 p: 604 294-0011 ; f: 604 294-0022

SEAL:



-			
NO.	DATE	<b>REVISION DESCRIPTION</b>	DR.

CLIENT:

FARZIN YADEGARI ARCHITECT INC.

PARVIZ BEHROZI

#### PROJECT:

### **TOWNHOUSES AND** APARTMENTS DEVELOPMENT

216-232 EAST 3RD STREET NORTH VANCOUVER

DRAWING TITLE:

# **TREE RETENTION & CONCEPT GRADING**


DATE: 2024.02.18 SCALE: 1:100 DRAWN: DD DESIGN: DD CHK'D: BA

DRAWING NUMBER

7

OF 4

#### PLANT SCHEDULE: PROPOSED TREES KEY QTY BOTANICAL NAME COMMON NAME

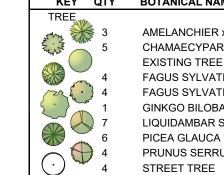

AMELANCHIER x GR. 'AUTUMN BRILLIANCE' CHAMAECYPARIS N. 'VAN DEN AKKER' EXISTING TREE TO REMAIN 4 FAGUS SYLVATICA 'FASTIGIATA' FAGUS SYLVATICA 'RED OBELISK' GINKGO BILOBA 'PRINCETON SENTRY' LIQUIDAMBAR ST. 'SLENDER SILHOUETTE' PICEA GLAUCA 'PENDULA' PRUNUS SERRULATA 'AMANOGAWA'

PLANT MATERIAL MUST BE PROVIDED FROM CERTIFIED DISEASE FREE NURSERY

AUTUMN BRILLIANCE SERVICEBERRY VAN DEN AKKER FALSECYPRESS EXISTING TREE TO REMAIN PYRAMIDAL BEECH RED OBELISK BEECH PRINCETON SENTRY MAIDENHAIR SLENDER SILHOUETTE SWEET GUM WEEPING WHITE SPRUCE AMANOGAWA FLOWERING CHERRY STREET TREE - TBD BY CITY

NOTES: \* PLANT SIZES IN THIS LIST ARE SPECIFIED ACCORDING TO THE BC LANDSCAPE STANDARD AND CANADIAN LANDSCAPE STANDARD, LATEST EDITION. CONTAINER SIZES

AVAILABILITY. ALL LANDSCAPE MATERIAL AND WORKMANSHIP MUST MEET OR EXCEED BC LANDSCAPE STANDARD AND CANADIAN LANDSCAPE STANDARD LATEST EDITION. ALL

MEASUREMENTS AND OTHER PLANT MATERIAL REQUIREMENTS. \* SEARCH AND REVIEW: MAKE PLANT MATERIAL AVAILABLE FOR OPTIONAL REVIEW BY LANDSCAPE ARCHITECT AT SOURCE OF SUPPLY. AREA OF SEARCH TO INCLUDE LOWER MAINLAND AND FRASER VALLEY. \* SUBSTITUTIONS: OBTAIN WRITTEN APPROVAL FROM THE LANDSCAPE ARCHITECT PRIOR TO MAKING ANY SUBSTITUTIONS TO THE SPECIFIED MATERIAL. UNAPPROVED SUBSTITUTIONS WILL BE REJECTED. ALLOW A MINIMUM OF FIVE DAYS PRIOR TO DELIVERY

SPECIFIED AS PER CNLA STANDARD. BOTH PLANT SIZE AND CONTAINER SIZE ARE THE MINIMUM ACCEPTABLE SIZES. \* REFER TO SPECIFICATIONS FOR DEFINED CONTAINER

FOR REQUEST TO SUBSTITUTE. SUBSTITUTIONS ARE SUBJECT TO BC LANDSCAPE STANDARD AND CANADIAN LANDSCAPE STANDARD - DEFINITION OF CONDITIONS OF

PMG PROJECT NUMBER: 24-013 PLANTED SIZE / REMARKS

2.0M HT CLUMP; B&B; CLIMATE RESILIENT 2.4M HT, B&B

6CM CAL;1.8M STD, B&B 6CM CAL; 1.8M STD, B&B 10CM CAL; 2M STD; B&B; SPECIMEN 6CM CAL; 2M STD; B&B 2.5M HT; B&B 6CM CAL; 1.8M STD;B&B 6CM CAL, 2.0M STD, B&B





MATERIALS LEGEND: SITE ELEMENTS

		5. SITE ELEMENTS			
QTY	SYMBOL	ITEM	DESCRIPTION		
4	-	BIKE RACK - 2 CAPACITY	MAGLIN 'ICONIC' TWO BIKE RACK; POWDERCOAT RAL COLOUR TBD, SURFACE MOUNT		
2		DINING TABLE	MAGLIN 'ICONIC' DINING TABLE; POWDERCOAT RAL COLOUR TBD, SURFACE MOUNT		
1		BACKLESS BENCH	LANDSCAPE FORMS 'PALISADE' BENCH LENGTH 96", WOOD STAINED, SURFACE MOUNT		
2	WR	WASTE RECEPTACLE	LANDSCAPE FORMS - 'MULTIPLICITY' - DOUBLE SURFACE MOUNT	MAGLIN 'ICONIC' BIKE RACK	MAGLIN 'ICO
5	0000	ALUMINUM PLANTERS	ALUMINUM DIVIDER PLANTER - 18"W X 42" HEIGHT POWDERCOAT RAL COLOUR TBD, SURFACE MOUNT		
4	$\bigcirc$	ALUMINUM PLANTERS	ALUMINUM SQUARE PLANTER, 36LX36WX24H WITH OLLIE WATERING SYSTEM; POWDERCOAT RAL COLOUR, TBD; SURFACE MOUNT		
1		POTTING TABLE	STEEL TABLE, SURFACE MOUNT		
1		COMPOSTER	ROLLING COMPOSTER, SURFACE MOUNT		
	p e	CONCRETE BLOCK	SMOOTH TROWEL FINISH CONCRETE 450X450X450; WITH INSET LIGHTING	ALUMINUM PLANTERS CO VARYING SIZES	OMPOSTER
	2	SEATING WALL	SMOOTH TROWEL FINISH CONCRETE, 450WX450H,LENGTH PER PLAN, WITH INSET LIGHTING		

#### MATERIALS LEGEND: PAVING

PATTERN

IND	. PAVING	
	ITEM	DESCRIPTION
	PIP CONCRETE	WALKWAYS, SEATING LEDGES: TROWEL SMOOTH FINISH FOR SEATING, BF FOR WALKWAYS COLOURS - NATURAL; SAW CUT SCORE PATTERN AS SHOWN, MAX 1200mm APART
	CONCRETE PAVERS	TOWNHOUSE PATIOS: BARKMAN 'BROADWAY 100' LINEAR PAVERS; COLOUR - NATURAL
	DRAIN GRAVEL	DRAIN GRAVEL - 150mm DEPTH
	PLAY SURFACING	PIP RUBBER PLAY SURFACE WITH COLOURS COLOUR/PATTERN - CUSTOM; RAMP EDGE TRANSITION
	STRUCTURAL SOIL	UNDER HARD LANDSCAPE TO PROVIDE CONTINUOUS SOIL VOLUMES FOR TREES (AS NEEDED)



SYMBOL	ITEM	DESCRIPTION
	1219mm LASER CUT ALUMINUM FENCE & GATE	PATTERN TBD, POWDERCOAT RAL COLOUR TBD
	1800mm PERIMETER FENCE	DETAIL
	1800mm LASER CUT ALUMINUM PANEL	PATTERN TBD, POWDERCOAT RAL COLOUR TBD
	TREE PROTECTION FENCE	DETAIL





SEATING WALL

EXAMPLES OF LASER-CUT ART SCREEN AND FENCE PANELS - COLOURS AND PATTERN TBD

OPOSED TREES:		ΡΙ ΔΝΤ 9	SCHEDULE: PROPOSED S	HRUBS	PMG PROJECT NUMBER: 24-013
I THE HILL &					PLANTED SIZE / REMARKS
		SHRUB			
		BX	BUXUS MICROPHYLLA 'WINTER GEM'	LITTLE-LEAF BOX	#3 POT; 40CM
		(cs)	CORNUS SERICEA	RED OSIER DOGWOOD	#2 POT; 50CM
		GS	GAULTHERIA SHALLON	SALAL	#2 POT; 45CM
and the second sec		(но)	HOLODISCUS DISCOLOR	OCEANSPRAY	#2 POT; 50CM
Service and the service of the servi		(M)	MAHONIA AQUIFOLIUM	OREGON GRAPE	#3 POT; 50CM
		(MN)	MAHONIA NERVOSA	LONGLEAF MAHONIA	#1 POT; 20CM
		(RH)	RHODODENDRON MACROPHYLLUM	PACIFIC RHODODENDRON	#3 POT; 30CM
		$(R) \simeq \Box$	RIBES SANGUINEUM	RED FLOWERING CURRANT	#3 POT; 80CM
			ROSA NUTKANA	NOOTKA ROSE	#3 POT
The second se			RUBUS SPECTABILIS	SALMONBERRY	#2 POT; 40CM
	REAL PROPERTY	SY) Ë	SYMPHORICARPOS ALBUS	SNOWBERRY	#3 POT; 50CM
LANCHIER GRANDIFLORA CHAMAECYPARIS NOOT.	FAGUS SYLVATICA FAGUS SYLVATICA		TAXUS X MEDIA 'HICKSII'	HICK'S YEW	1.0M B&B
'UMN BRILLIANCE' 'VAN DEN AKKER'	'FASTIGIATA' 'RED OBELISK'		VACCINIUM OVATUM	EVERGREEN HUCKLEBERRY	#3 POT; 60CM
		GRASS O	CALAMAGROSTIS X 'KARL FOERSTER'	KARL FOERSTER FEATHERREED GRASS	#1 POT
		PE	PENNISETUM A. 'LITTLE BUNNY'	LITTLE BUNNY FOUNTAIN GRASS	#1 POT
		PERENNIAL	ACHLYS TRIPHYLLA	VANILLA LEAF	15CM POT
			MAIANTHEMUM DILATATUM	FALSE LILY OF THE VALLEY	15CM POT
		RB	RUDBECKIA FULGIDA V. S. `GOLDSTURM'	GOLDSTURM RUDBECKIA	#2 POT, FULL
		GC	ARCTOSTAPHYLOS UVA-URSI	KINNIKINNICK	#1 POT; 20CM
		(B)	BLECHNUM SPICANT	DEER FERN	#1 POT; 20CM
			CORNUS CANADENSIS	BUNCHBERRY	#1 POT; 20CM
		(P0)	POLYSTICHUM MUNITUM	WESTERN SWORD FERN	#1 POT; 25CM
IGKO BILOBA INCETON SENTRY' LIQUIDAMBER STYRACIFLUA SLENDER SILHOUETTE' PENDULA		PO NOTES: * PLAN SPECIFIED AS F MEASUREMENT SOURCE OF SU PRIOR TO MAKI FOR REQUEST	POLYSTICHUM MUNITUM T SIZES IN THIS LIST ARE SPECIFIED ACCORDING T PER CNLA STANDARD. BOTH PLANT SIZE AND CON TS AND OTHER PLANT MATERIAL REQUIREMENTS. IPPLY. AREA OF SEARCH TO INCLUDE LOWER MAIN ING ANY SUBSTITUTIONS TO THE SPECIFIED MATE TO SUBSTITUTE. SUBSTITUTIONS ARE SUBJECT TO		#1 POT; 25CM SCAPE STANDARD, LATEST EDITION. CONTAINER S EFER TO SPECIFICATIONS FOR DEFINED CONTAINE ILE FOR OPTIONAL REVIEW BY LANDSCAPE ARCHI VRITTEN APPROVAL FROM THE LANDSCAPE ARCHI ALLOW A MINIMUM OF FIVE DAYS PRIOR TO DELIV E STANDARD - DEFINITION OF CONDITIONS OF






LANDSCAPE FORMS 'PALISADE' BENCH



LANDSCAPE FORMS 'MULTIPLICITY' WASTE RECEPTACLE

MATERIALS LEGEND: LANDSCAPE LIGHTING

SYMBOL	ITEM	DESCRIPTION	
	STEP LIGHT - INSET	TBD	LED WALL/STEP INSET, BLACK FINISH
¥	UPLIGHT - TREE	TBD	LED, IN-GROUND, BLACK FINISH
	INSET LIGHT BAR	LIGMAN LIGHT TALK	LED, IN-GROUND, SILVER FINISH
	BOLLARD 36" HT	LIGMAN 'PRAGUE'	LED, BLACK FINISH

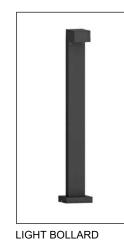





STEP LIGHT



POTTING TABLE



CONCRETE STAIRS AND PLANTED SLOPE



SAW CUT CONCRETE



SHAPED 3-D AND STRIPED POURED IN PLACE RUBBER PLAY SURFACE



CK FINISH





© Copyright reserved. This drawing and design is the property of PMG Landscape Architects and may not be reproduced or used for other projects without their permission.

LANDS ARCHITEC Suite C100 - 4185 Still Creek Drive Burnaby, British Columbia, V5C 6G9 p: 604 294-0011 ; f: 604 294-0022

SEAL:



-			
NO.	DATE	REVISION DESCRIPTION	DR.

CLIENT:

FARZIN YADEGARI ARCHITECT INC.

PARVIZ BEHROZI

PROJECT:

## TOWNHOUSES AND APARTMENTS DEVELOPMENT

216-232 EAST 3RD STREET NORTH VANCOUVER

DRAWING TITLE:


# **DETAILS AND IMAGES**

DATE: 2024.02.18 SCALE: NA DRAWN: DD DESIGN: DD CHK'D: BA

DRAWING NUMBER


-3

OF 4

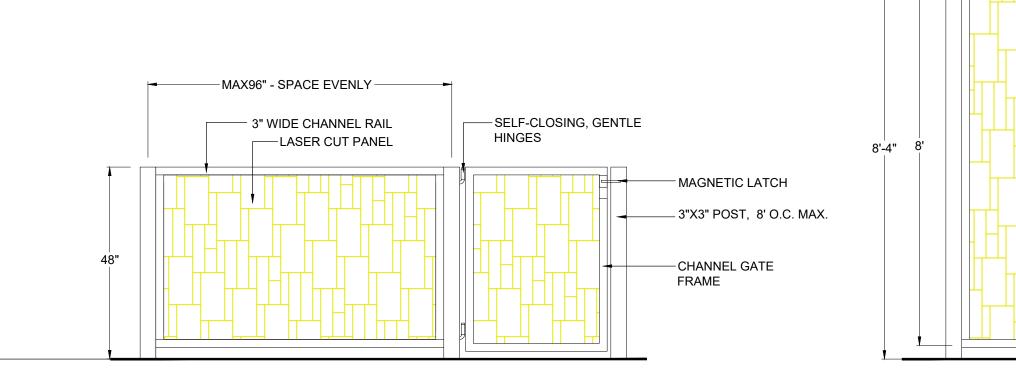


- NOTES: 1. FENCE CONTRACTOR TO PROVIDE SHOP DRAWINGS, INCLUDING FOOTINGS, FOR PRE-APPROVAL BY LANDSCAPE ARCHITECT
- 2. METAL MATERIAL: ALUMINUM TO BE POWDERCOATED RAL COLOUR TBD, TWO COATS.
- FENCE CONTRACTOR TO PROVIDE 2X2 COLOUR SAMPLES FOR PREAPPROVAL 3. PATTERN TBD; CUT TO FIT
- 4. ALL HARDWARE TO BE HOT DIPPED GALVANIZED, MEDIUM GAUGE, POWDERCOATED BLACK 5. GATE HARDWARE TO BE CHOSEN BY OWNER. INSTALL PER MANUFACURER'S INSTRUCTIONS.



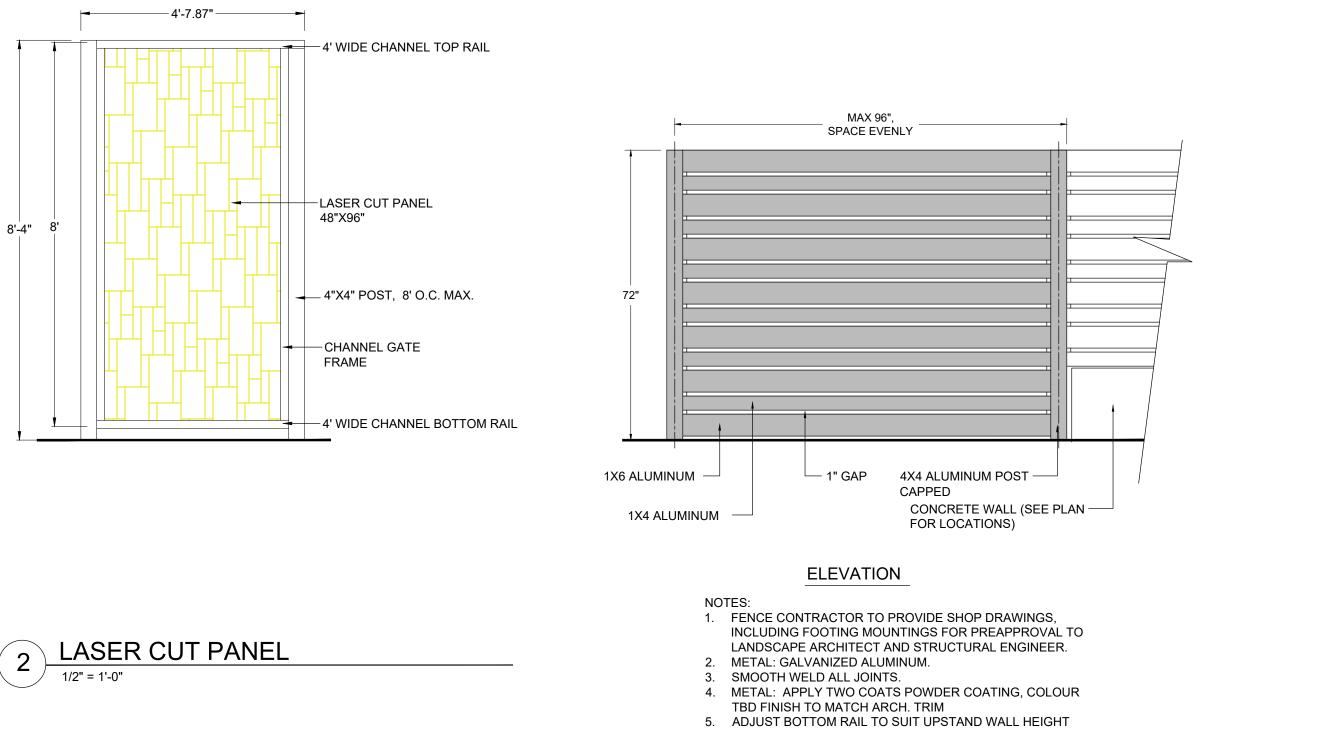



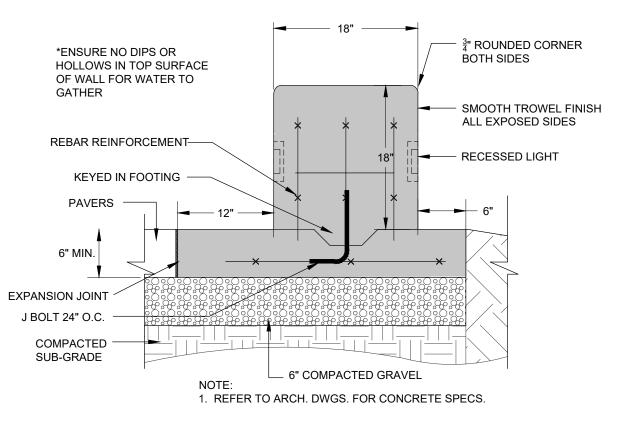

450mm SEATING WALL **′** 4 1" = 1'-0"

© Copyright reserved. This drawing and design is the property of PMG Landscape Architects and may not be reproduced or used for other projects without their permission.

LANDSCAF ARCHITECT Suite C100 - 4185 Still Creek Drive Burnaby, British Columbia, V5C 6G9 p: 604 294-0011 ; f: 604 294-0022

SEAL:



-			
NO.	DATE	REVISION DESCRIPTION	DR.

CLIENT:

FARZIN YADEGARI ARCHITECT INC.

PARVIZ BEHROZI

PROJECT:

## **TOWNHOUSES AND** APARTMENTS DEVELOPMENT

216-232 EAST 3RD STREET NORTH VANCOUVER

DRAWING TITLE:

# **CONCEPT DETAILS**

SCALE: AS NOTED DRAWN: DD DESIGN: DD CHK'D: BA

DATE: 2024.02.1&024-02-16 DRAWING NUMBER:

L4

OF 4