

English Vitis/Amelans hybrids.

Method: Manual removal. The use of herbicides is not permitted due to the proximity of the fish-hatchery.

1. Vines growing on standing low trees shall be the first priority for removal using loppers, chainsaw or hatchet. All vines shall be cut in a complete step from ground level to chest clearing the tree and removed into the foliage as dead back. Vines shall not be removed during the time and removed into the foliage as dead back.

2. Groundcover vines shall be removed by hand pulling of vines and digging roots from the soil walking from the outside of the affected area inwards.

3. All vines removed shall be disposed of in accordance with DNA regulations awaiting safe disposal of invasive species.

4. All non-invasive native plants shall be retained as far as practicable during the invasive plant removal operation. Resulting areas to be bare soil arising after the removal process shall be covered with straw or mulch to prevent erosion.
5. Due to the inherent nature of the plant it is anticipated that the removal of invasive plants will be required to eradicate the ivy. The initial removal operation shall be limited for early fall when the ground is moist allowing for easier removal of plants. The operation shall be repeated in the following spring and fall. Thereafter a 6 month intervals until the removal is complete.
6. It is noted that regular monitoring shall take place to ensure that the removal operation does not have any adverse effects on the native plant life.
7. It is noted that off-site waste under IVU jurisdiction are currently infested with English ivy and the success of the on-site removal process is contingent on similar DNA action to remove invasive species from lands under their control.

fish-bearing watercourse).

1. Young plants shall be pulled up from moist soil or cut soil is dry.
2. Mature plants and saplings shall be cut below the cut crown and the cut stumps shall be monitored for signs of re-sprouting.
3. Plants removed shall be carefully placed on tarps for removal to avoid dispersal of berries during the removal process. All fully removed from site shall be double-bagged and disposed of in accordance with DNR regulations regarding safe disposal of invasive

TREE REMOVAL

Removal and/or pruning of existing trees as identified on the landscape plan shall be undertaken only by a qualified arborist certified by the International Society of Arboriculture (ISA) and in accordance with relevant Best Management Practices produced by ISA. Tree work shall comply with all relevant District of North Vancouver Tree Bylaws.

4. All business needs shall be carried out in accordance

3. Growing medium in accordance with the current edition of the British Columbia Landscape Standard shall be as follows:
 - Gas Area: 150 mm (6")
 - Struts, Groundcovers, Vines & Perennials - 450 mm (18")
 - Shrubs, Small Trees and Medium Trees - 600 mm (24")
 - Medium Trees and Large Trees - 750 mm (30")
4. Ensure any fill within protected root zone of existing trees does not exceed 6" (15mm) depth of any hard fill. Trees to be retained shall be installed prior to construction and maintained until project completion.

1. All landscape work shall be carried out in accordance with the current edition of the British Columbia Landscape Code.
2. Landscape drawing and civil drawings shall be coordinated.
3. Growing medium in plant drawings shall be current edition of the BC Planting Manual.

provided to the following minimum depths/dimensions:

- Glass Arees - 150 mm (6")
- Plastic Arees - 180 mm (7")
- Trees - Minimum 300 mm (1 ft) at root collar
- Rootball compacted to 85% SD, Proctor Density
- 4. Ensure any fill within protected root zone of existing trees does not exceed 150 mm (6").
- 5. Tree protection fencing for existing trees to be retained shall not


installed prior to construction and maintained until project completion

NOTES

- PROVIDE STRUCTURAL SOIL UNDER THE FULL AREA OF ALL NEW SIDEWALKS
- PROVIDE IRRIGATION LINES IN THE BOULEVARD AS REQUIRED

SYMBOL	TYPE
	WALL LIGHT [INSET IN CONCRETE]
	PATH LIGHT
	WALL-MOUNTED MOTION SENSOR LIGHT

1-01
SCALE: NTS

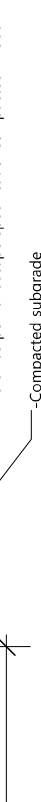

101 SCALE: NTS


1.01)



Type	Code	Common Name	Scientific Name	Size	Qty	Origin
Trees/Hedges						
Hedge	hy	Hicks Yew	Taxus x media 'Hicksii'	#3 pot	12	non-native
Shrubs						
Shrub	sc	Sweet box	Sarcococa	#2 pot	10	non-native
Shrub	el	English Lavender	Lavandula angustifolia	#2 pot	22	non-native
Shrub	hb	Heavenly bamboo	Nandina domestica	#2 pot	20	non-native
Ground Covers						
Ground cover	df	Deer fern	Blechnum spicant	#1 pot	12	native
Ground cover	sf	Sword fern	Polystichum munithum	#1 pot	14	native
Ground cover	ct	New Zealand Hair Sedge	Carex testacea 'Prairie Fire'	#1 pot	80	non-native
Ground cover	bs	Blue Sedge	Carex flacca	#1 pot	80	non-native
Ground cover	sa	Salal	Gaultheria shallon	#2 pot	14	native

[illegible]

ORIENTATION

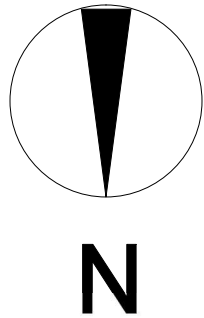

SCALE]

DATE] 1111VE 2024

PROJECT]

044 EAST 6TH

TITLE]

I ANIDOCAL DI ANI

DRAWING NO.1

1-01

