



**ON-SITE
STORM WATER
SOURCE
CONTROLS**


**Elevations and
Summary
Information
Required on
Storm Water
Source Control
Plans**

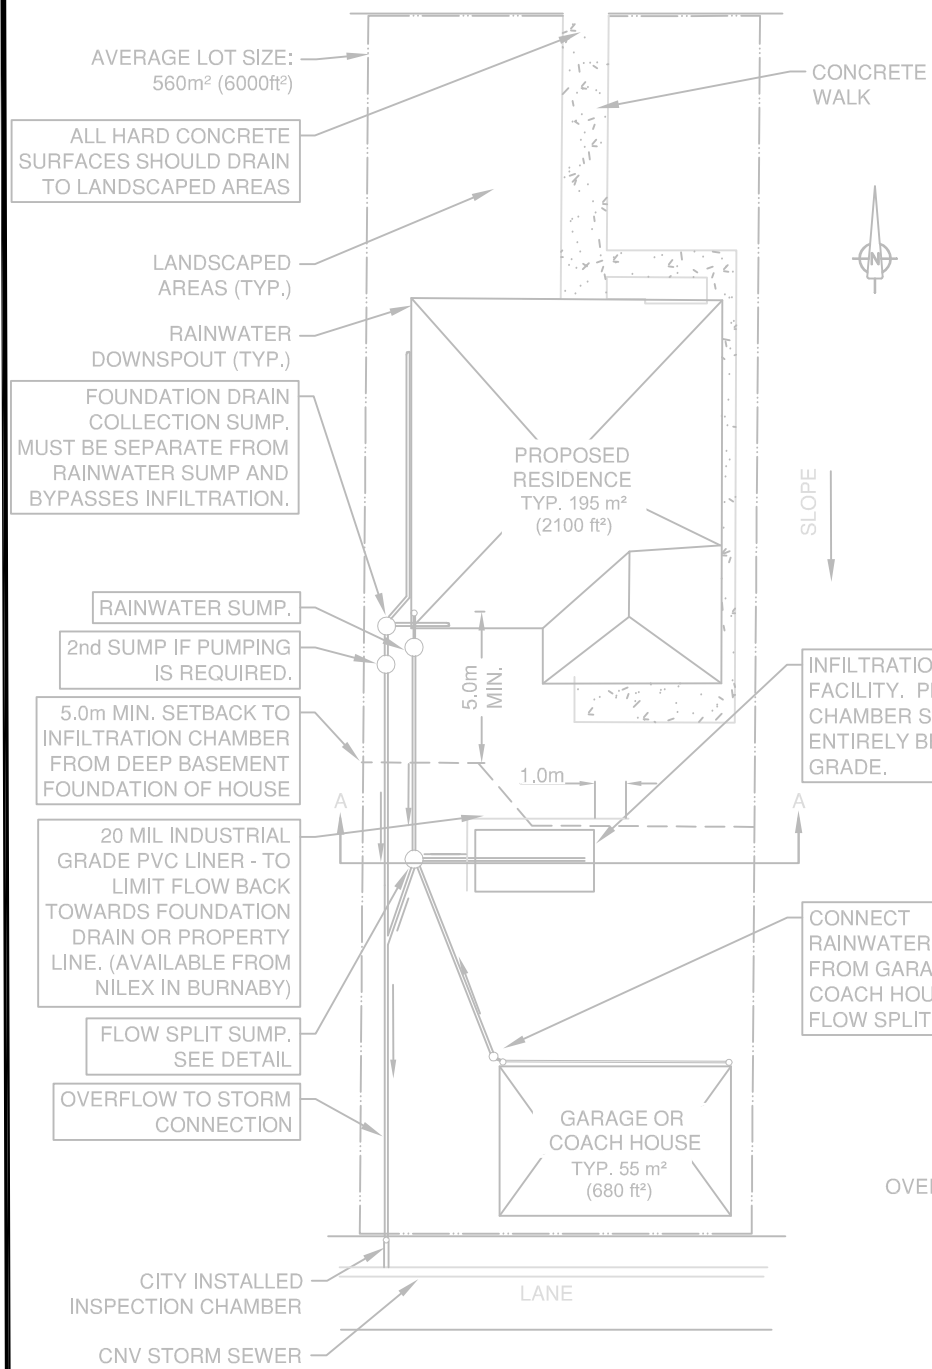


PLAN VIEW SPECIFIC TO PROPERTY
SCALE 1:XXX

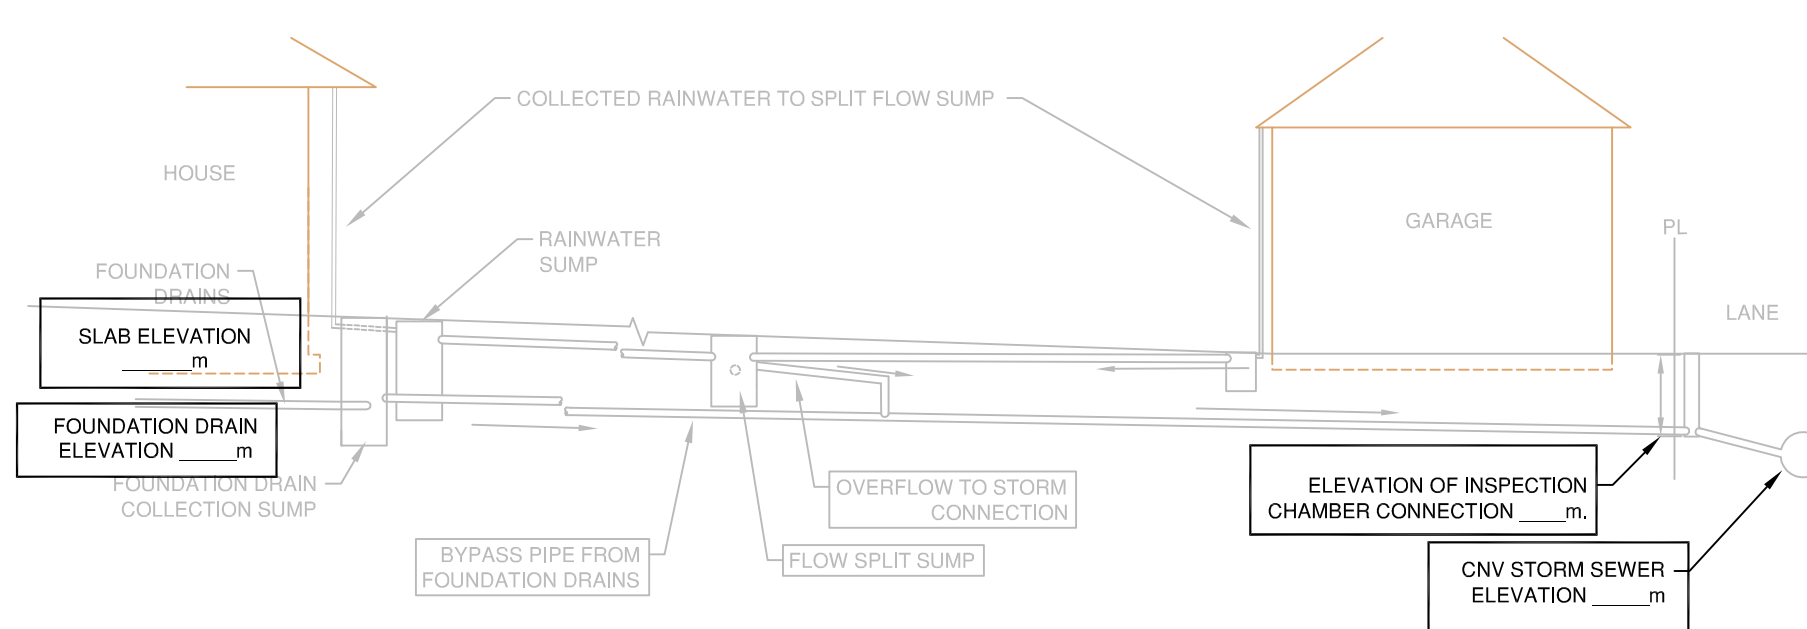

PROFILE VIEW SPECIFIC TO PROPERTY
SCALE 1:XXX

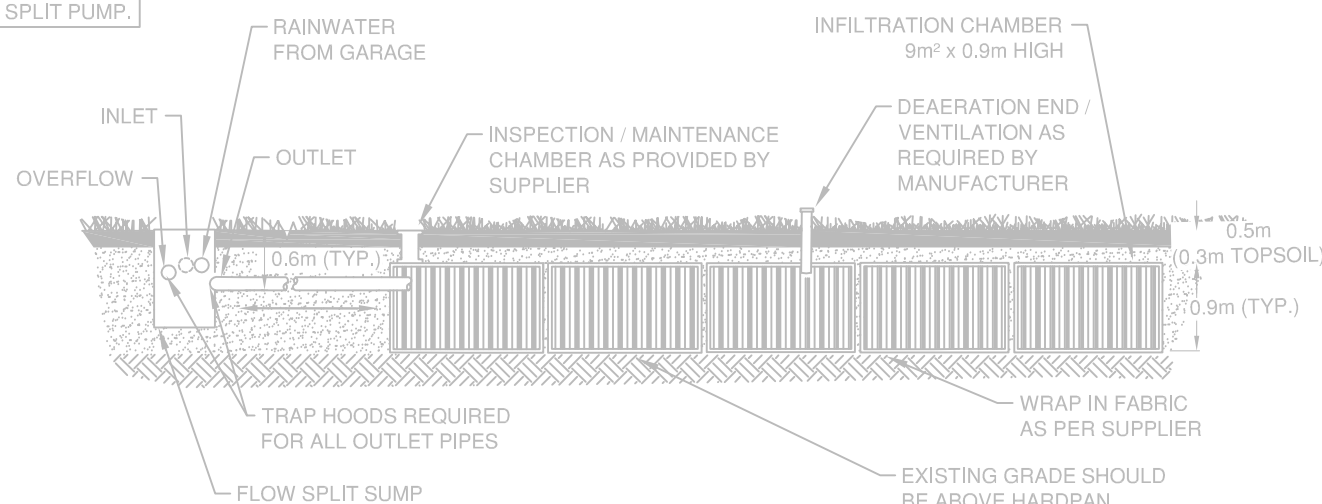

SITE SPECIFIC PROFILES OR DETAILS
NOT TO SCALE

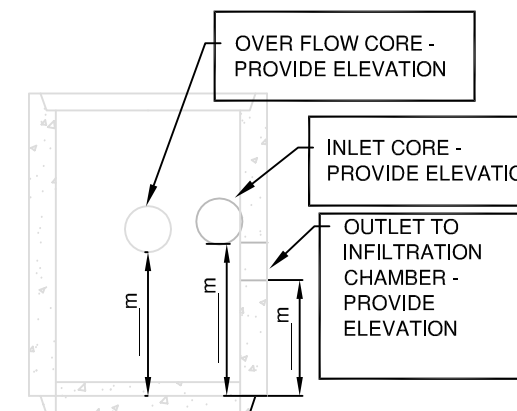

FLOW SPLIT SUMP DETAIL
NOT TO SCALE

SUMMARY INFORMATION	
HOUSE FOOT PRINT (ROOF AND DECKS)	____m ²
GARAGE	____m ²
TOTAL IMPERVIOUS AREA	____m ²
INFILTRATION RATE	____mm/hr
AREA OF INFILTRATION TANK	____m ²
DEPTH OF INFILTRATION TANK	____m
VOID SPACE OF INFILTRATION TANK	____%

NOTE: SEE ON-SITE STORM WATER SOURCE CONTROLS SHEETS FOR ALL DETAILS AND ADDITIONAL INFORMATION REQUIRED

DATE: DEC. 9, 2016

REV. NO.: 0

DWG.No.: xx

SCALE: AS SHOWN

DRAWN: xx

CHECKED: xx

APPROVED: xx