



⑥ ROOF BASED DETENTION: NORTH-FACING LOT

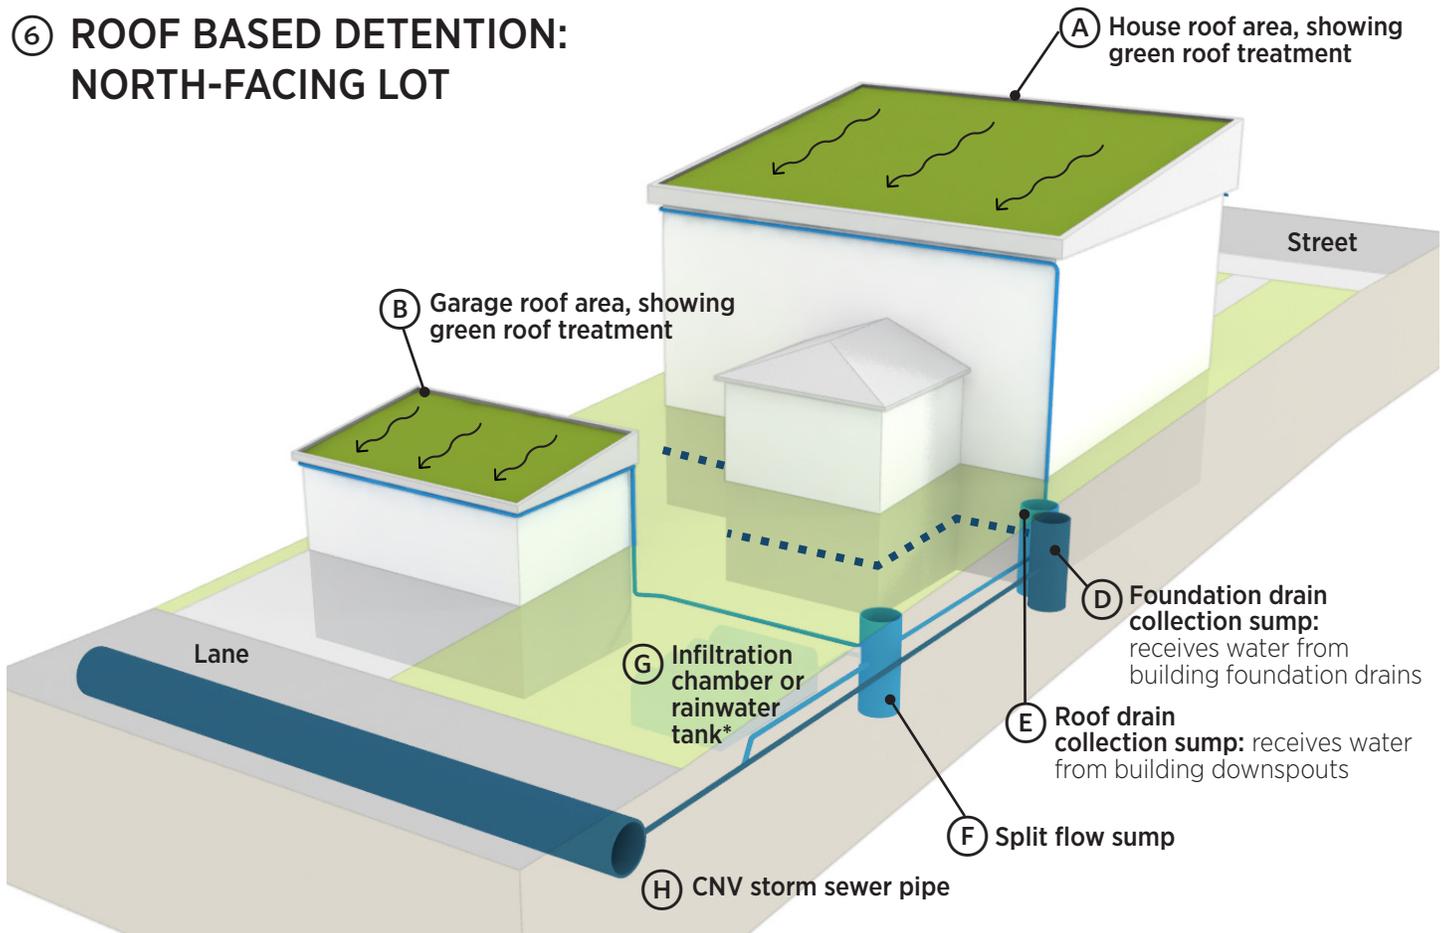

PERSPECTIVE VIEW


*Note: infiltration chamber or rainwater tank may not be required if enough capacity is created with absorbent landscape; review with CNV

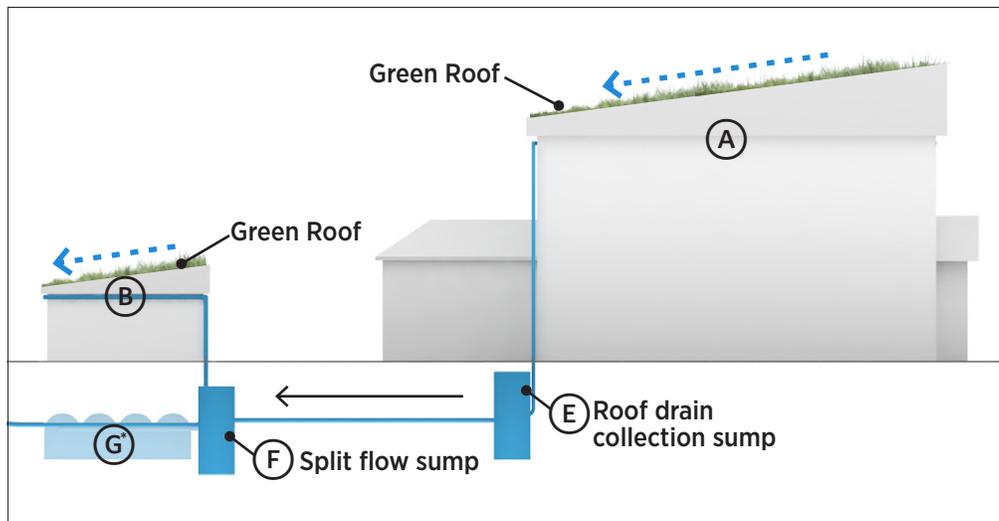

SECTION

LEGEND:

- - - - - **Perforated foundation drain pipe:**
Drains water to foundation drain sump. Minimum 1% slope.
- **Solid foundation drain pipe:**
Drains directly to CNV storm sewer. Minimum 1% slope.
- **Solid rainwater drain pipe:**
Minimum 1% slope.

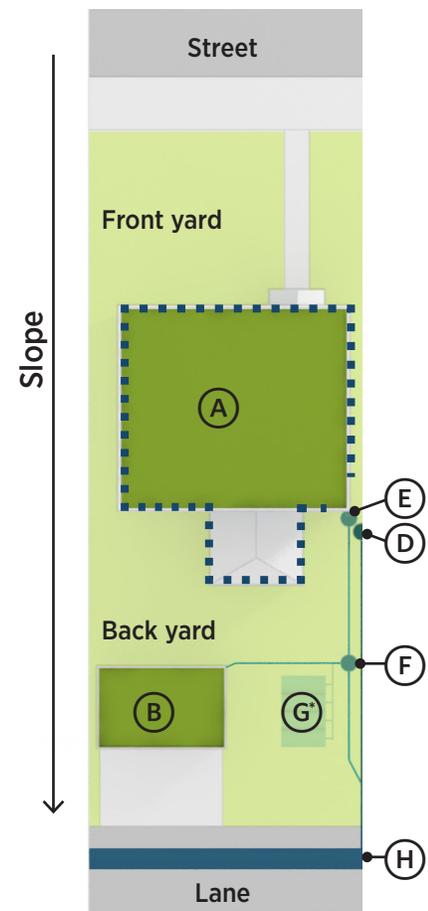

PLAN VIEW