

646 East 4th						
Type	Code	Common Name	Scientific Name	Size	Qty	Origin
<b>Tree/Hedge</b>						
Deciduous	kd	Kousa Dogwood/white fl.	Cornus kousa	2.0 m ht.	2	non-native
Deciduous	jmg	Coral bark Jap. Maple	Acer palmatum Sango-Kaku	5 cm. cal	2	non-native
Conifer	ec	Emerald cedar	Thuja occidentalis Smaragd	1.8 m. ht	0	non-native
<b>SHRUBS</b>						
Shrub	sc	Sweet box	Sarcococa	#2 pot	30	non-native
Shrub	mo	Mexican Orange	Choisya ternata	#2 pot	14	non-native
Shrub	st	Strawberry tree	Arbutus unedo	#3 pot	4	native
Shrub	og	Oregon grape	Mahonia	#2 pot	15	native
Shrub	el	English Lavander	Lavandula angustifolia	#2 pot	32	non-native
Shrub	jsm	Japanese skimmia-male	Skimmia japonica	#2 pot	11	non-native
Shrub	jsf	Japanese skimmia-female	Skimmia japonica	#2 pot	11	non-native
Shrub	ey	English yew	Taxus baccata	#3 pot	40	non-native
Shrub	hb	Heavenly bamboo	Nandina domestica	#2 pot	32	non-native
<b>GROUND COVERS</b>						
Ground cover	cm	Creeping Mahonia	Mahonia repens	#1 pot	10	native
Ground cover	fg	Feather red grass	Calamagrostis	#2 pot	9	non-native
Ground cover	cg	Carex copper grass	Carex Buchananii	#2 pot	14	non-native
Ground cover	df	Deer fern	Blechnum spicant	#1 pot	30	native
Ground cover	sf	Sword fern	Polystichum munitum	#1 pot	30	native
Ground cover	sc	Selago	Gaultheria shallon	#1 pot	0	native

**LEGEND:**

	POURED-IN CONC. WALKWAY
	PREFAB CONC. SLAB 2'X2'
	GRAVEL BED 3/4" THK.


**NOTES:**  
1- PROVIDE ELECTRICAL DEDICATED PLUGS FOR ELECTRIC CARS FOR CARPAD AND GARAGE

**LEGEND:**

	F. (FINISHED GRADE)
	E. (EXISTING GRADE)
	POWER VENT
	FLOOR DRAIN
	SMOKE ALARM
	FINISHED ELEVATION

**LIGHTING LEGEND:**


	STEP LIGHT
	PATH LIGHT
	UPLIGHT
	MOTION SENSOR LIGHT

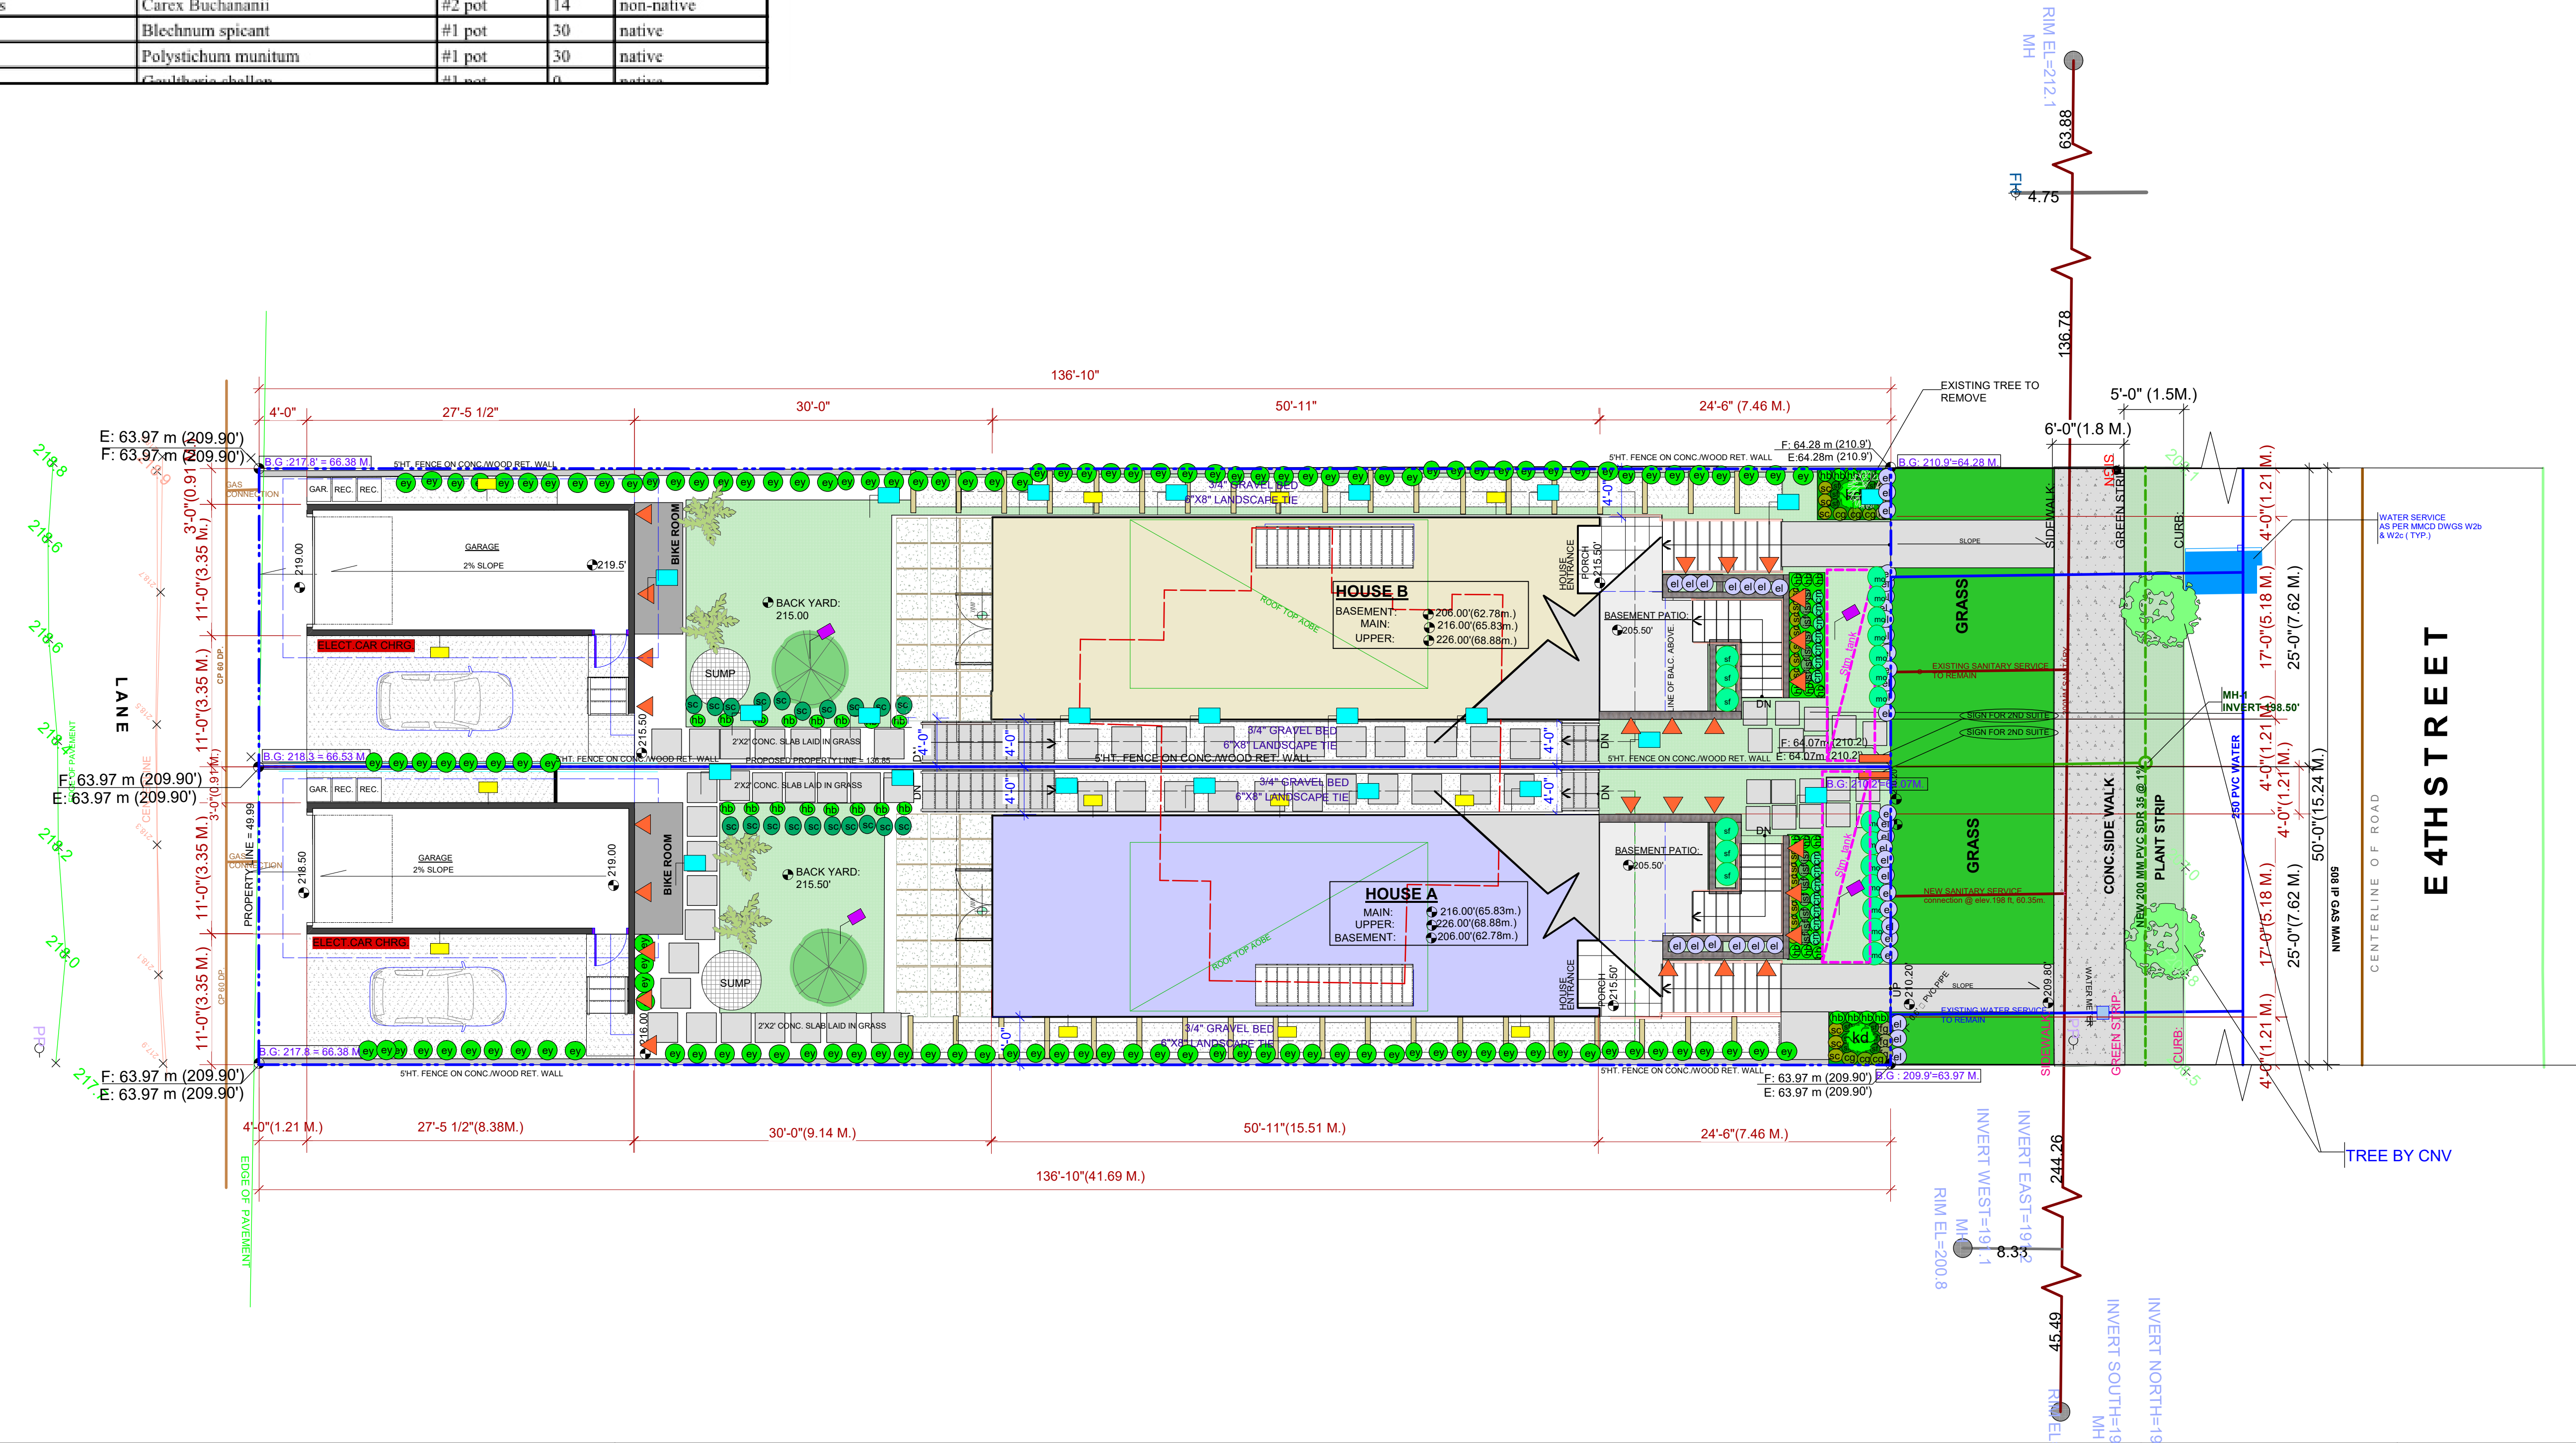

**Vernacular design**  
200 - 120 LONSDALE AVE.  
NORTH VANCOUVER, B.C.  
V7M 2E8  
PHONE: (604)990-6862  
VERNACULARDESIGN.COM

**COPYRIGHT:**  
THIS PLAN AND DESIGN ARE AND AT ALL TIMES THE EXCLUSIVE PROPERTY OF VERNACULAR DESIGN INC. AND MAY NOT BE REUSED, REPRODUCED, AND REVISED WITHOUT PRIOR WRITTEN CONSENT.

**GENERAL NOTES:**  
THIS DRAWING MUST NOT BE SCALED. THE GENERAL CONTRACTOR SHALL VERIFY ALL DIMENSIONS AND LEVELS PRIOR TO COMMENCEMENT OF WORK. ALL ERRORS AND OMISSIONS SHALL BE REPORTED IMMEDIATELY TO VERNACULAR DESIGN INC.

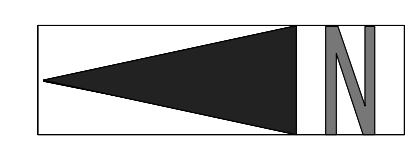

**LEGEND:**

	FINISH ELEV.
	POWER VENT
	FLOOR DRAIN
	SMOKE ALARM

**REVISION:**

No.	ISSUE FOR	DATE
8		
7		
6		
5		
4		
3		
2		
1	PRE APP SUB.	SEP 29 2021

**646 EAST 4TH ST.  
NORTH VANCOUVER**

**LANDSCAPE PLAN**

**DATE:**  
**DRAWN BY :**  
**CHECKED BY :**  
**M.R.**  
**R.CH**  
**SCALE: 1/8" = 1 ft**

**L-01**

**DRAWING NO. :**